


OPERATOR	Armstrong Energy Corp.		DATE	2-7-94
LEASE	Government 'E'	WELL No	1	LOCATION
		1880' FW & 610' FSL Sec 25, T19S, R34E Lea County, NM		

Schematic of Present Condition of Proposed Disposal Well Tabular Data

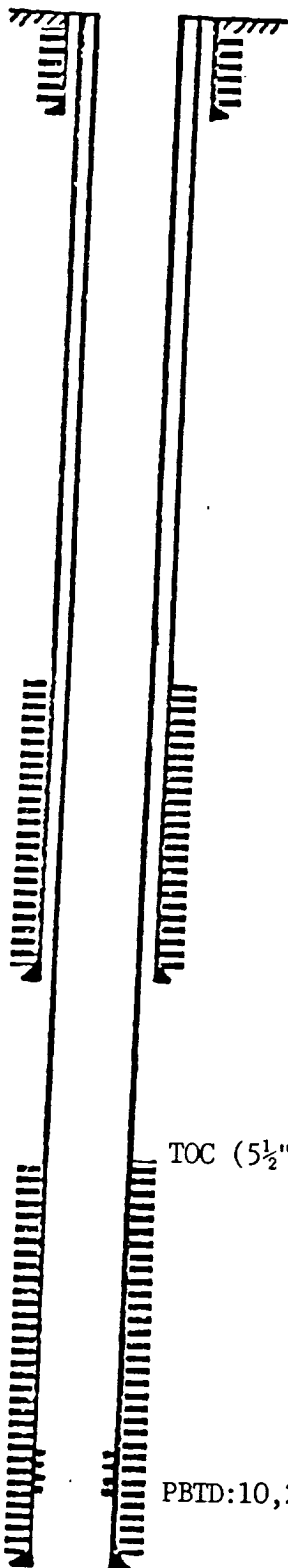

Surface Casing

Size 11 3/4" set @ 400' Cemented with 450 ex.
 TOC surface feet determined by circ.
 Hole size 15"

Intermediate Casing

Size 8 5/8" set @ 4089' Cemented with 775 ex.
 TOC NR feet Hole size 11"

TOC (5 1/2"): 7700'

BS perfs: 9716-20'

PBTB: 10,277'

Long string

Size 5 1/2" Cemented with 500 ex.
 TOC 7700 feet Hole size 7 7/8"