


OPERATION Subsurface Water Disposal, Inc.		2-7-94	
LEASE Government 'E'	WELL No 1	LOCATION 1880' FW & 610' FSL Sec25.T19S.R34E Lea County, NM	

Schematic of Proposed Disposal Well

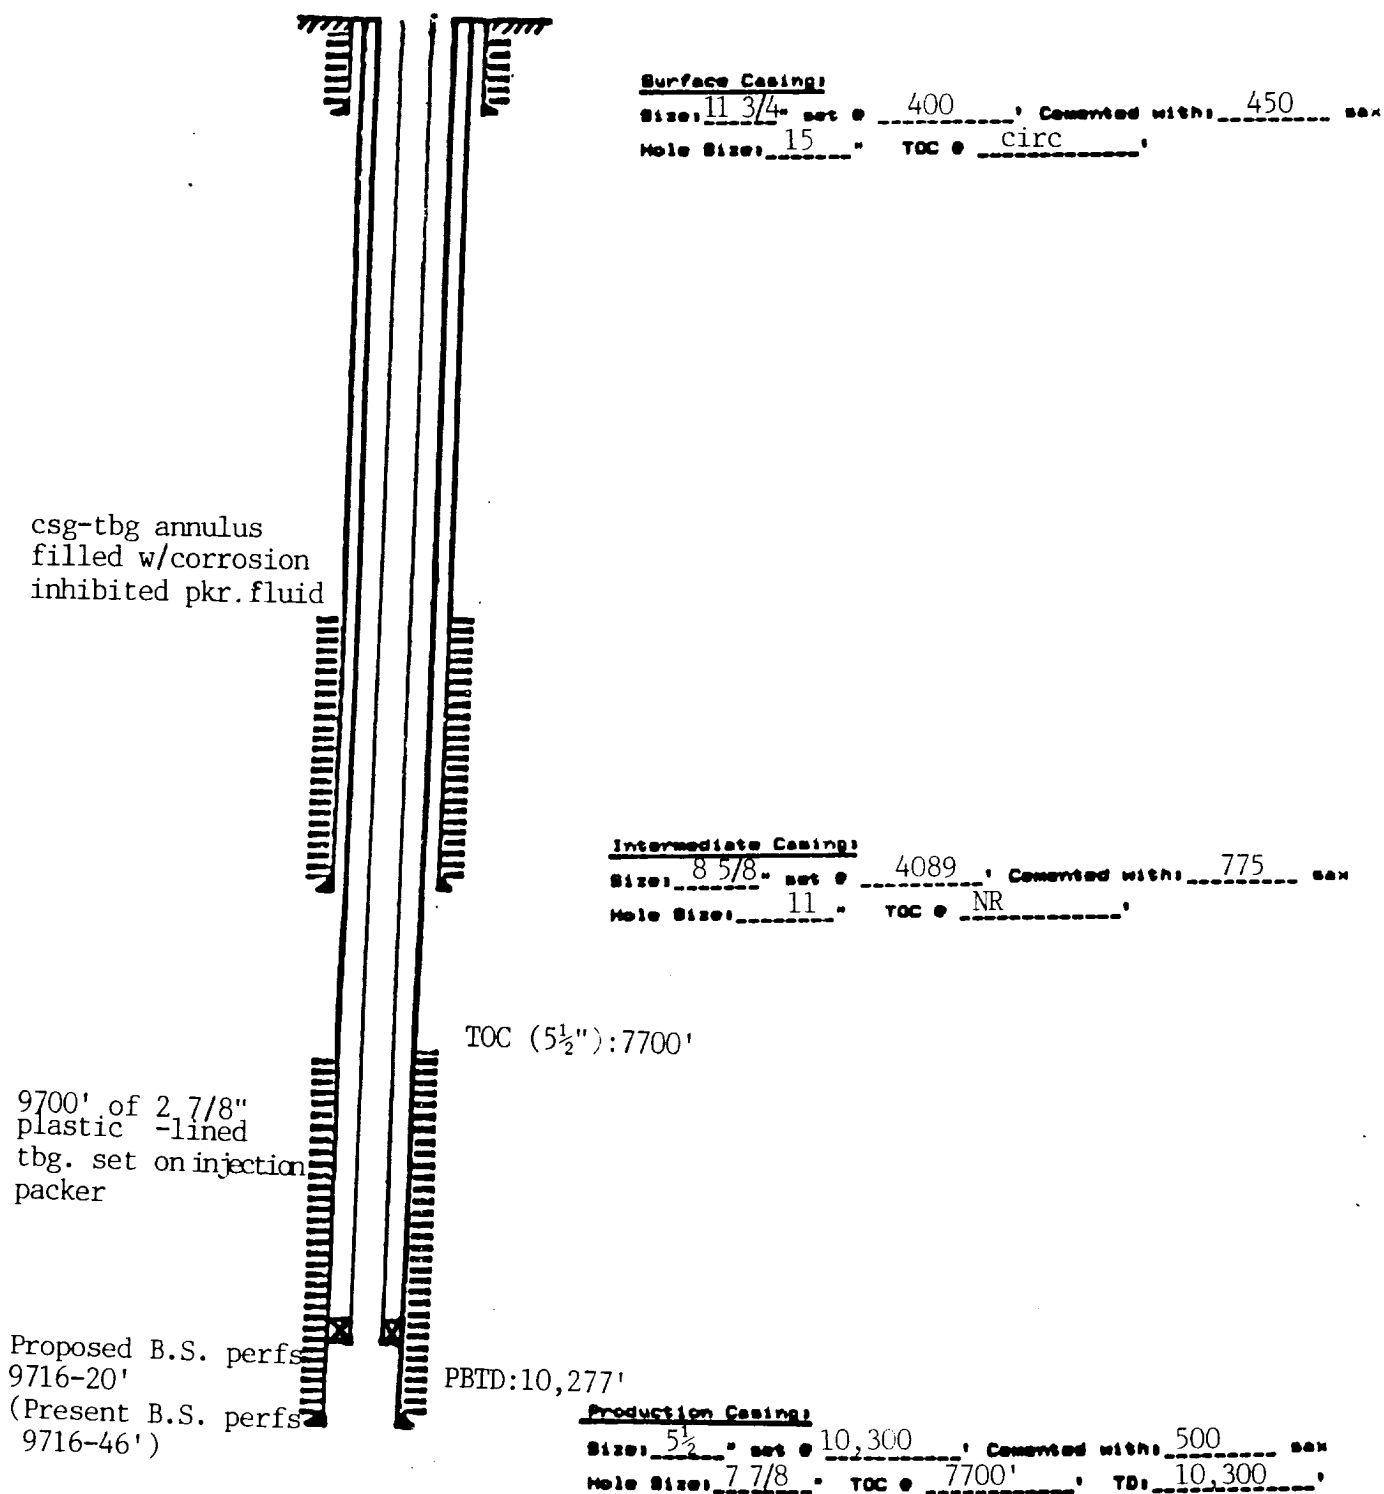

Tubing size 2 7/8" lined with plastic (material) set in a
Baker Model 'R' packer at 9700 feet
 (brand and model)
 (or describe any other casing-tubing seal).

Other Data

- Name of the injection formation Bone Springs (perfs. 9716-46')
- Name of field or pool (if applicable) Lea Bone Springs
- Is this a new well drilled for injection? ☐ Yes ☒ No
 If no, for what purpose was the well originally drilled? Bone Springs oil production
- Has the well ever been perforated in any other zone(s)? List all such perforated intervals and give plugging detail (sacks of cement or bridge plug(s) used) No
- Give the depth to and name of any overlying and/or underlying oil or gas zones (pools) in this area. Pearl Seven Rivers (oil & gas): 3900-4000', Pearl Queen (oil): 4600-5200', Pearl San Andres (oil): 5200-5300', Lea San Andres (oil): 6000-6100'