


FIELD NORTH VACUUM ATOKA	OPERATOR MOBIL OIL CORP.	DATE 5-24-76
LEASE STATE UU	WELL NO 1	LOCATION F-7-17.5-35E

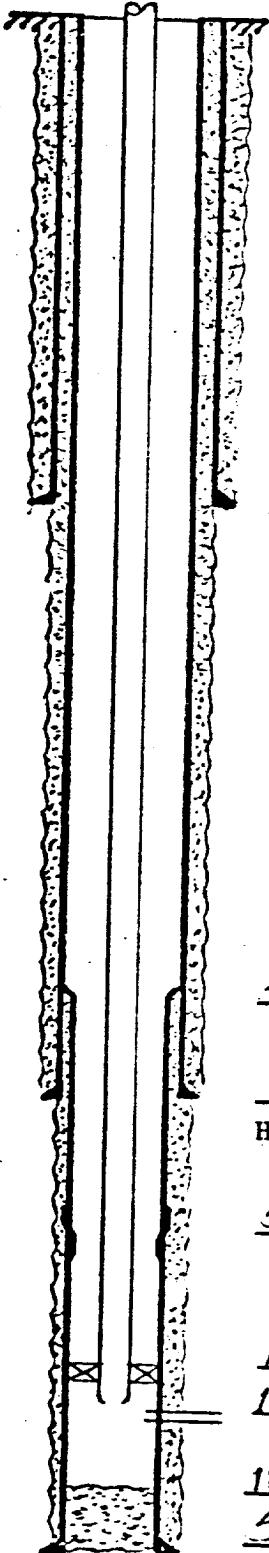

13 $\frac{3}{4}$ " casing set at 340' with 400 sx of Class H cement
Hole size 17 $\frac{1}{2}$ "
CEMENT CIRC.

4675' Liner top

9 $\frac{5}{8}$ " casing set at 5000' with 3700 sx of Class C+ cement
Hole size 12 $\frac{1}{4}$ "
Floccle + neat tail
CEMENT CIRC.

5917 BASH ROSS CSG. BOWL

11750' BAKER 5 $\frac{1}{2}$ " MODEL F PACKER - 2 $\frac{7}{8}$ " TUBING
11802' - 11897' ATOKA Perfs 20 Holes O.A.

12100' PBTD

5 $\frac{1}{2}$ " liner set at 12152' with 2370 sx of TILW+ cement
Total Depth 12100' Hole size 8 $\frac{1}{2}$ "
Floccle + class H