


MIDLAND DRILLING ORGANIZATION

BLOWOUT PREVENTER SPECIFICATION TYPE I

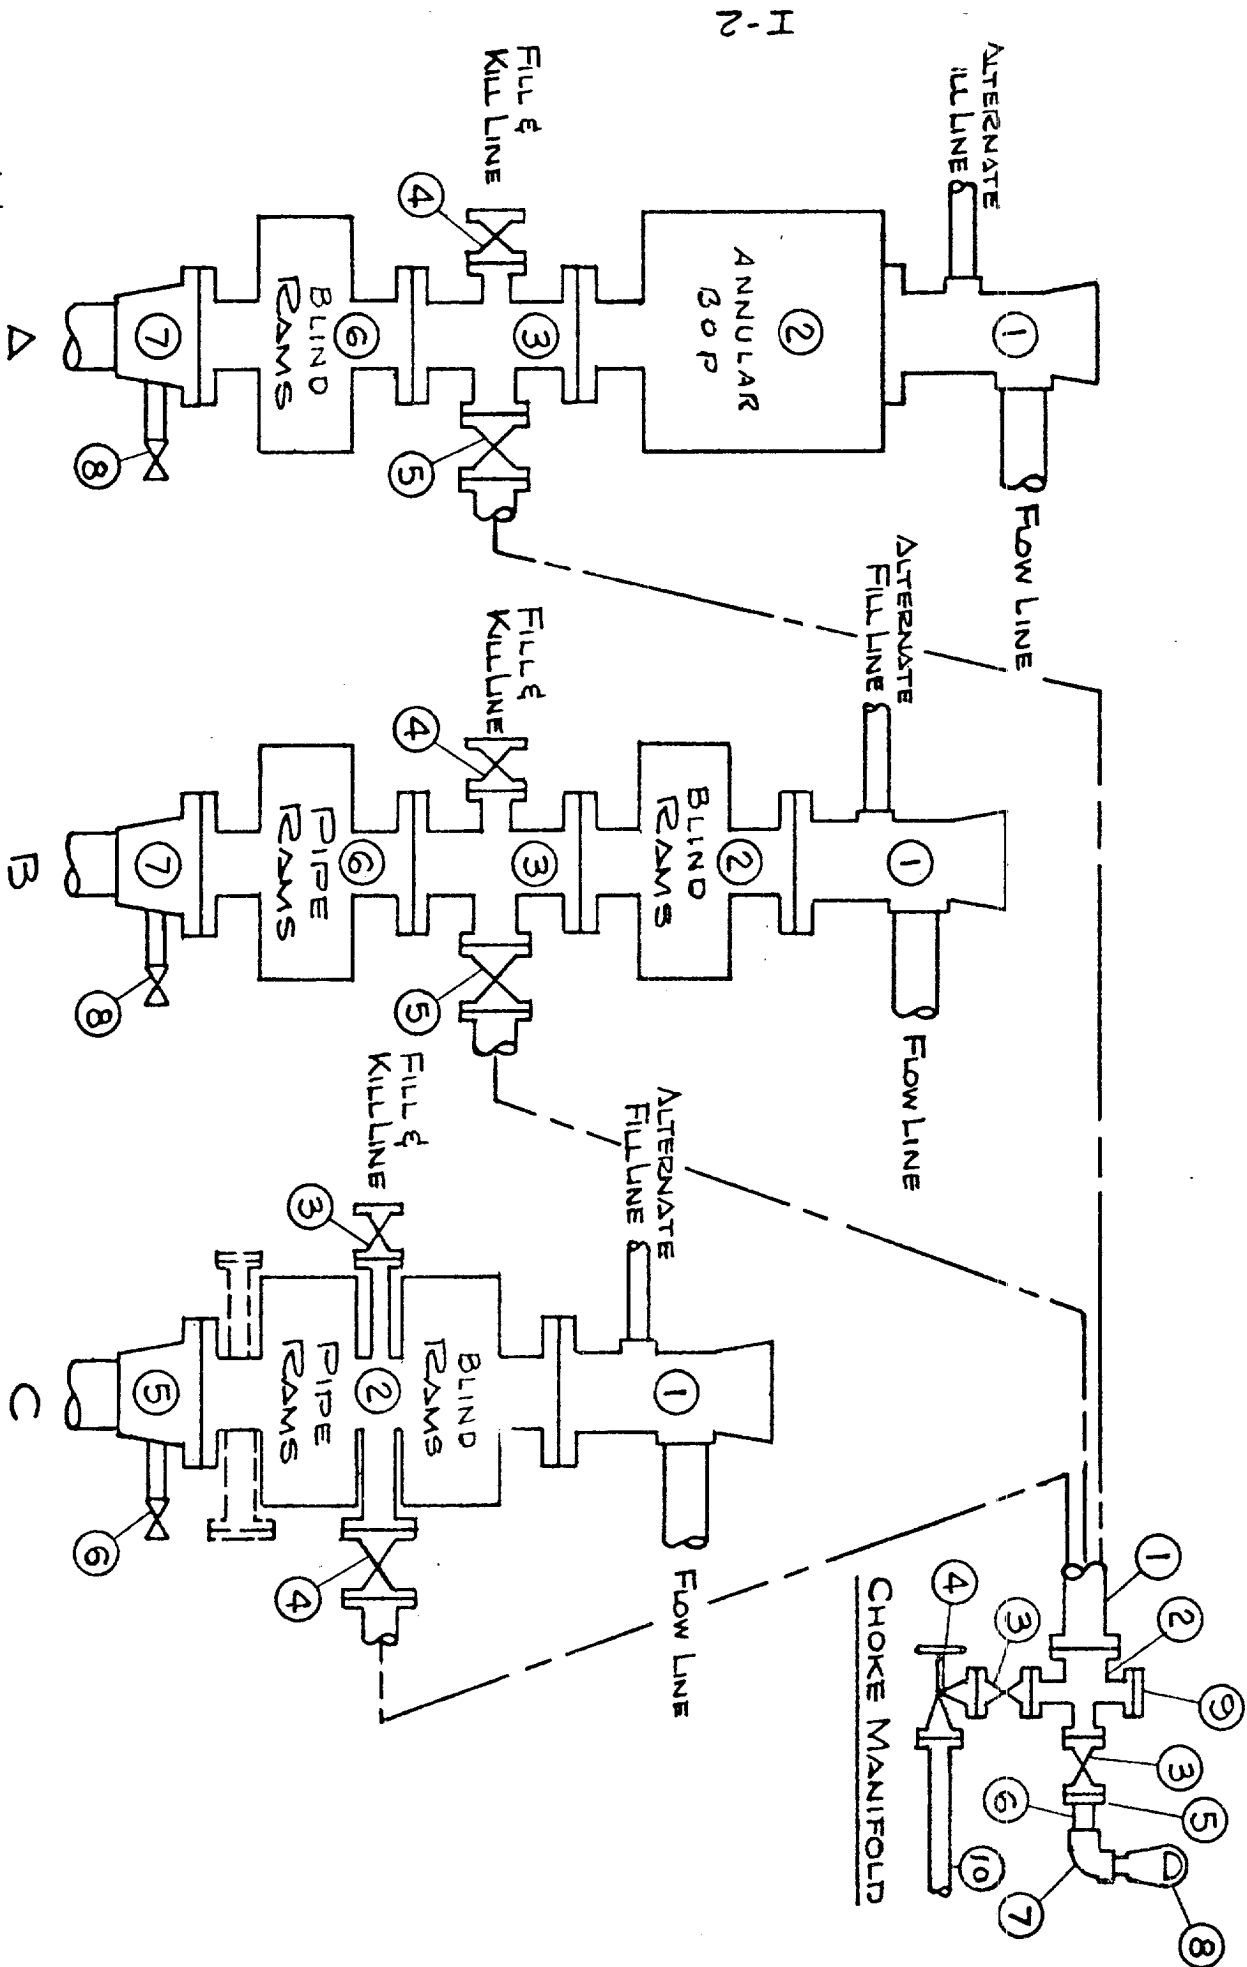

I-2