


WEST VACUUM UNIT No. 51
API# 30 025 25085

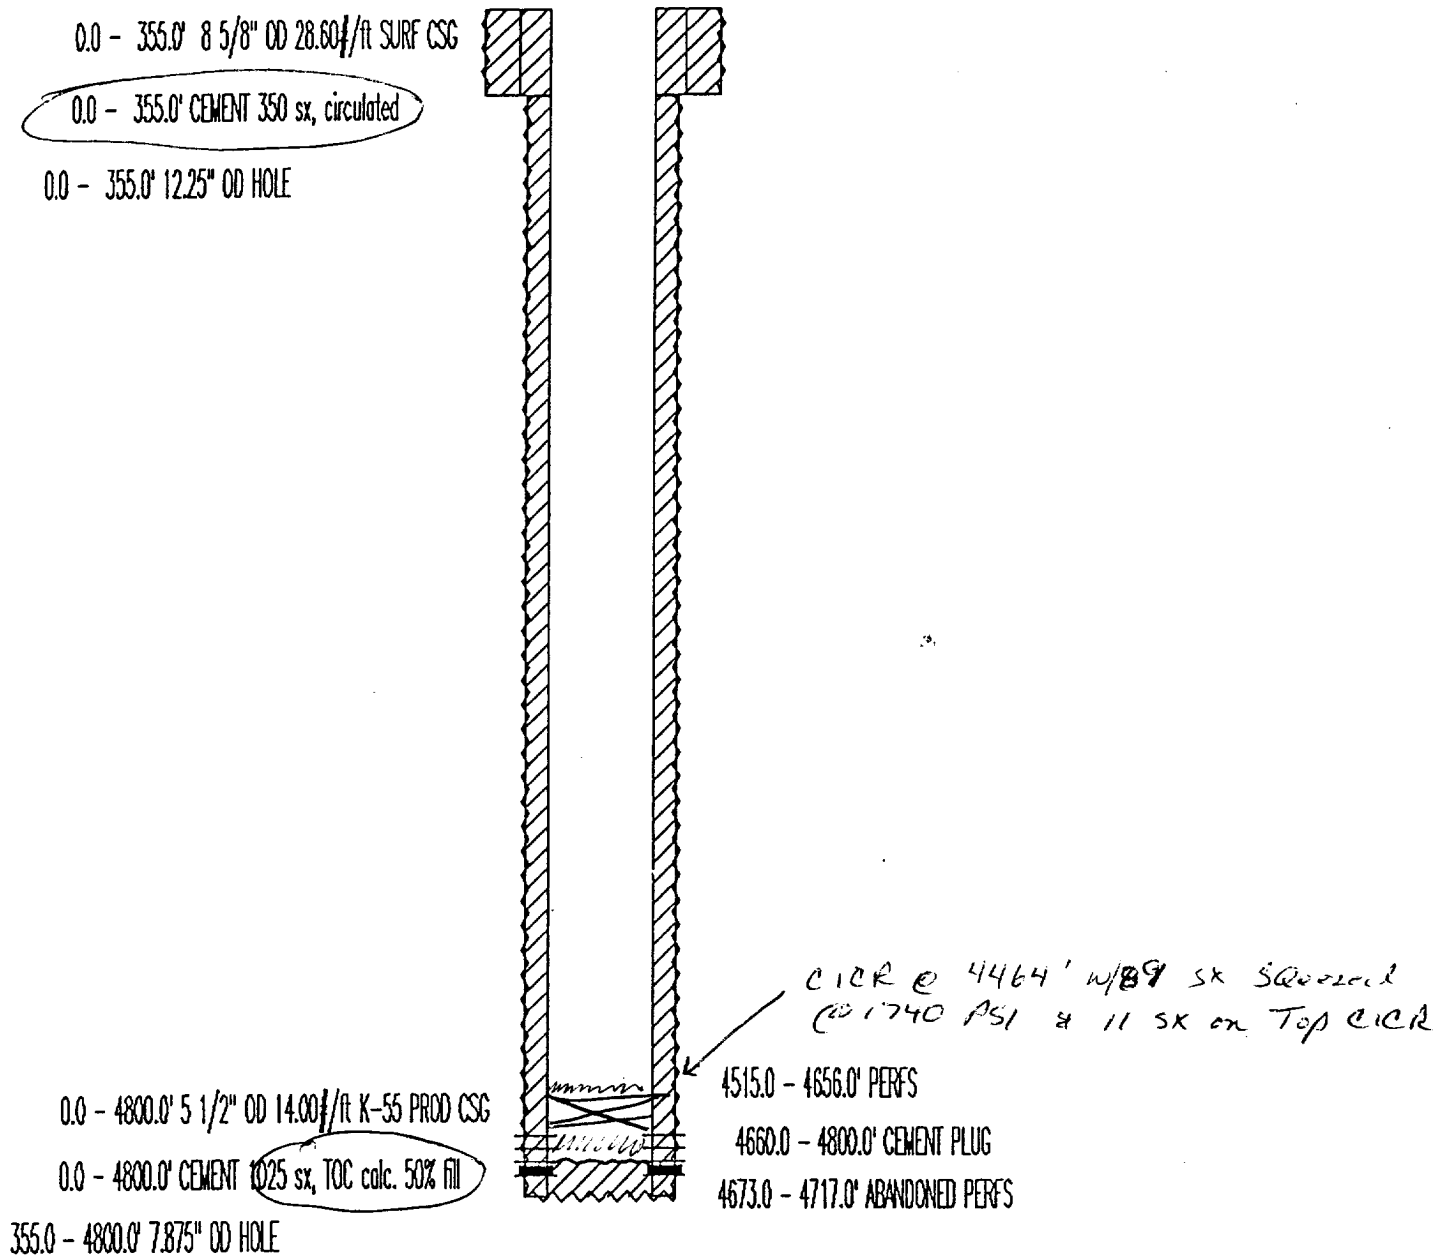

1360 FSL & 150 FEL
SEC 33, T1N 17 S, RANGE 34 E
ELEVATION: 4032' GL
COMPLETION DATE: 12-16-75
COMPLETION INTERVAL: 4515 - 4656 (GBSA)