


UNION C COMPANY OF CALIFORNIA

EXHIBIT A-__

WELL NAME: Saguna Federal Unit No. 1

LOCATION: _____

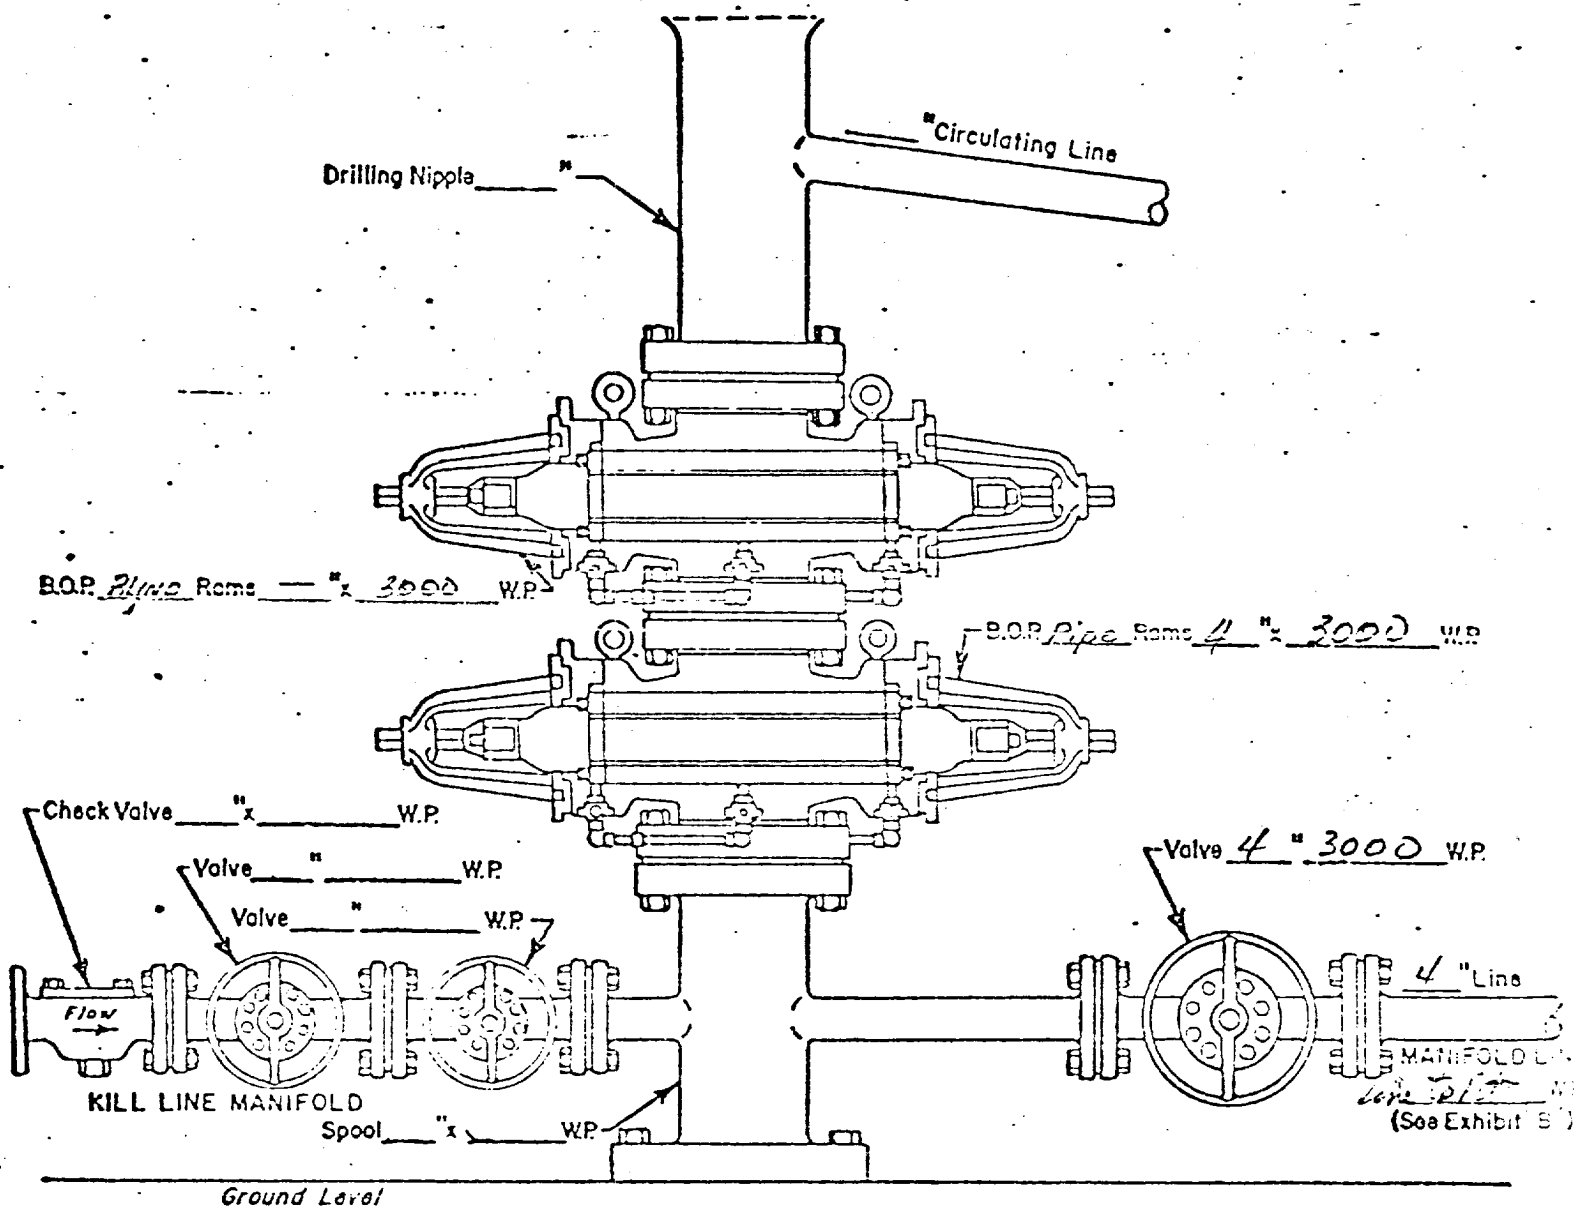

WELL HEAD B.O.P.

3000 # W.P.

☐ Manuel

☒ Hydraulic

20 dull 12 1/4" hole