


UNION OIL COMPANY OF CALIFORNIA

EXHIBIT A-2

WELL NAME: PIPE LINE FED. DEEP UNIT 162

LOCATION: 750' FNL. & 2050' FEL, TWP. 17,
T-19-S, R-34-E, LATA CO., N.M.

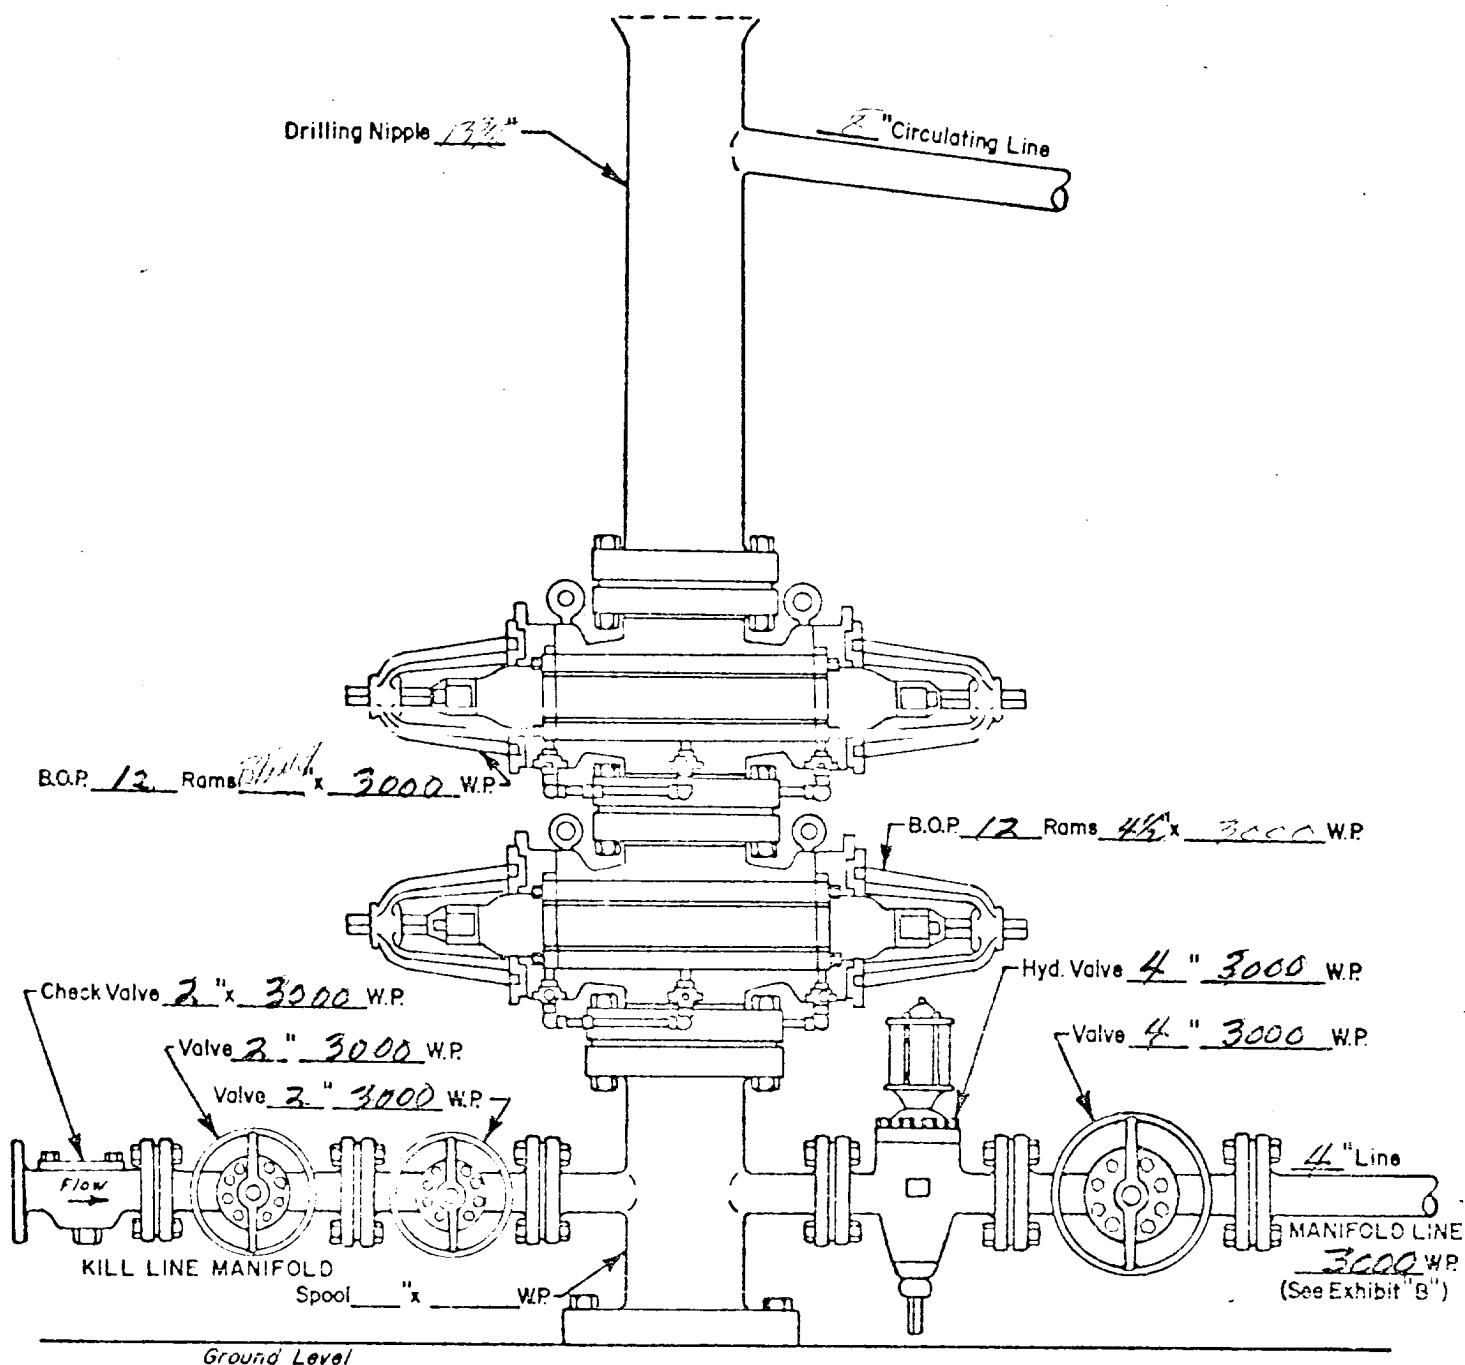

WELL HEAD B.O.P.
3000 # W.P.

☐ Manual
☒ Hydraulic