


UNION OIL COMPANY OF CALIFORNIA
EXHIBIT B-2

WELL NAME: PIPELINE PAD DEEP UNIT NO. 2
LOCATION: 760' FNL & 2050' FEL, Section
18, T-19-S, R-34-E, Lea County, N.M.

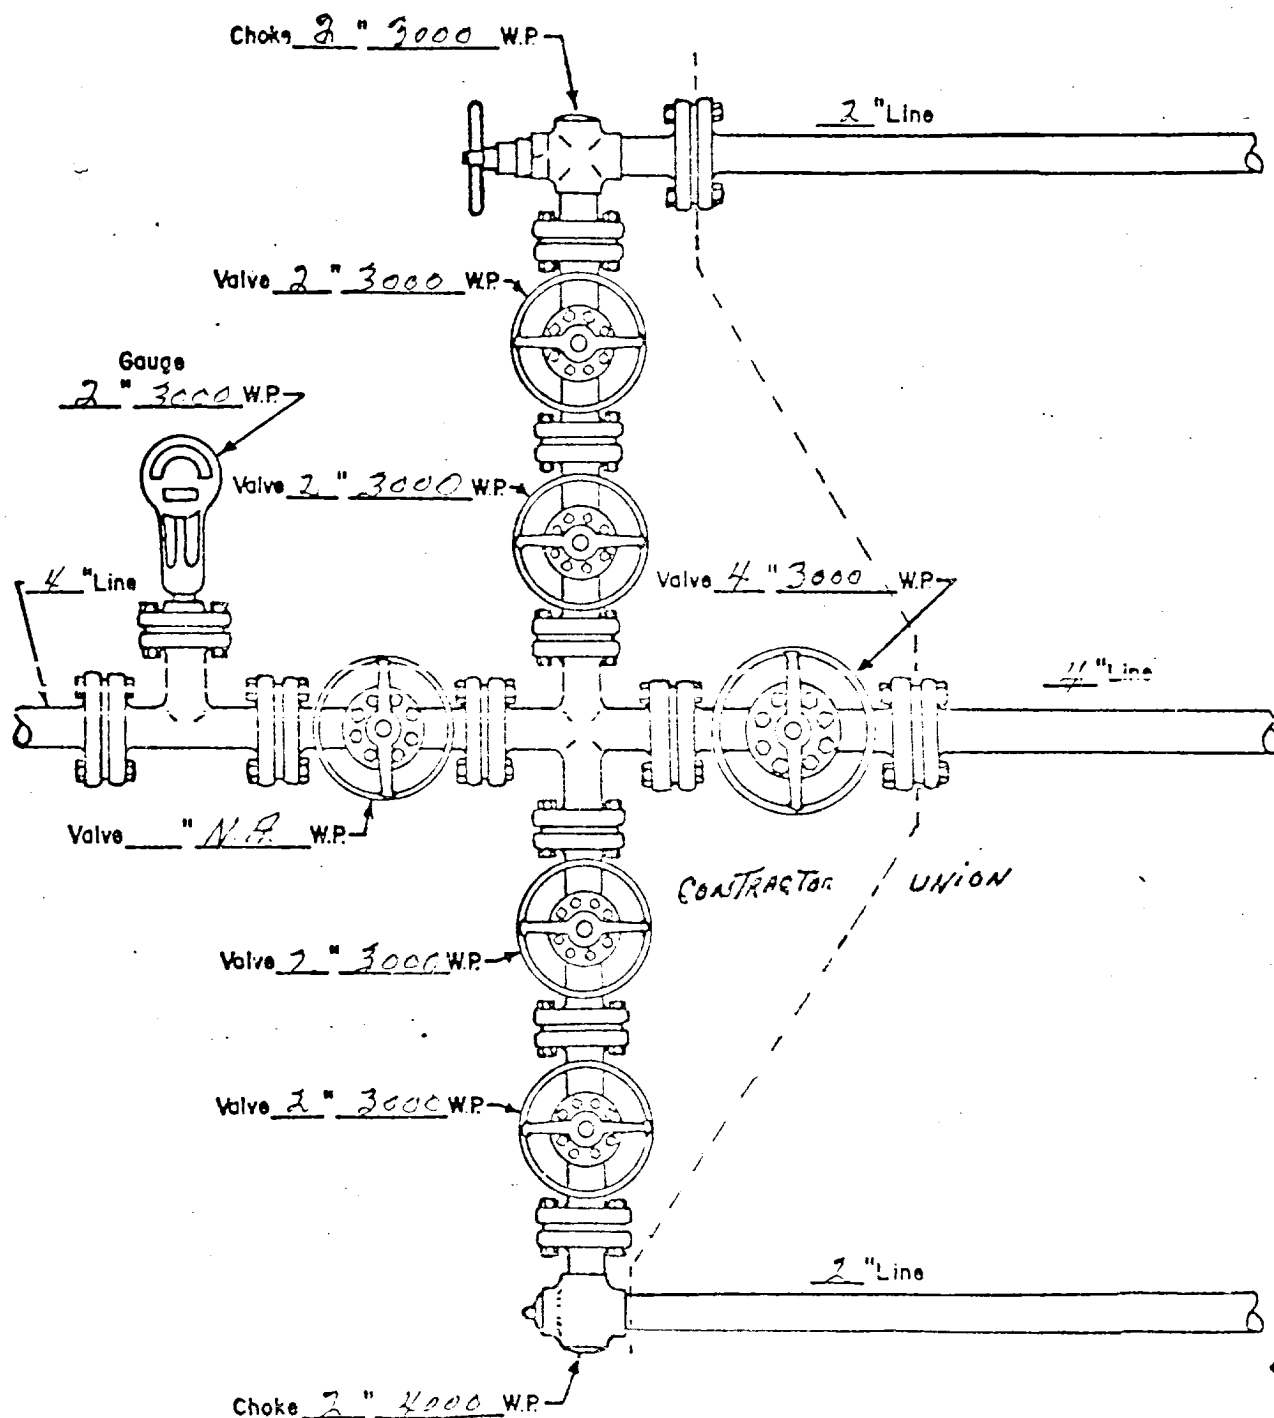

MANIFOLD
3000 #W.P.

☒ Manual
☐ Hydraulic