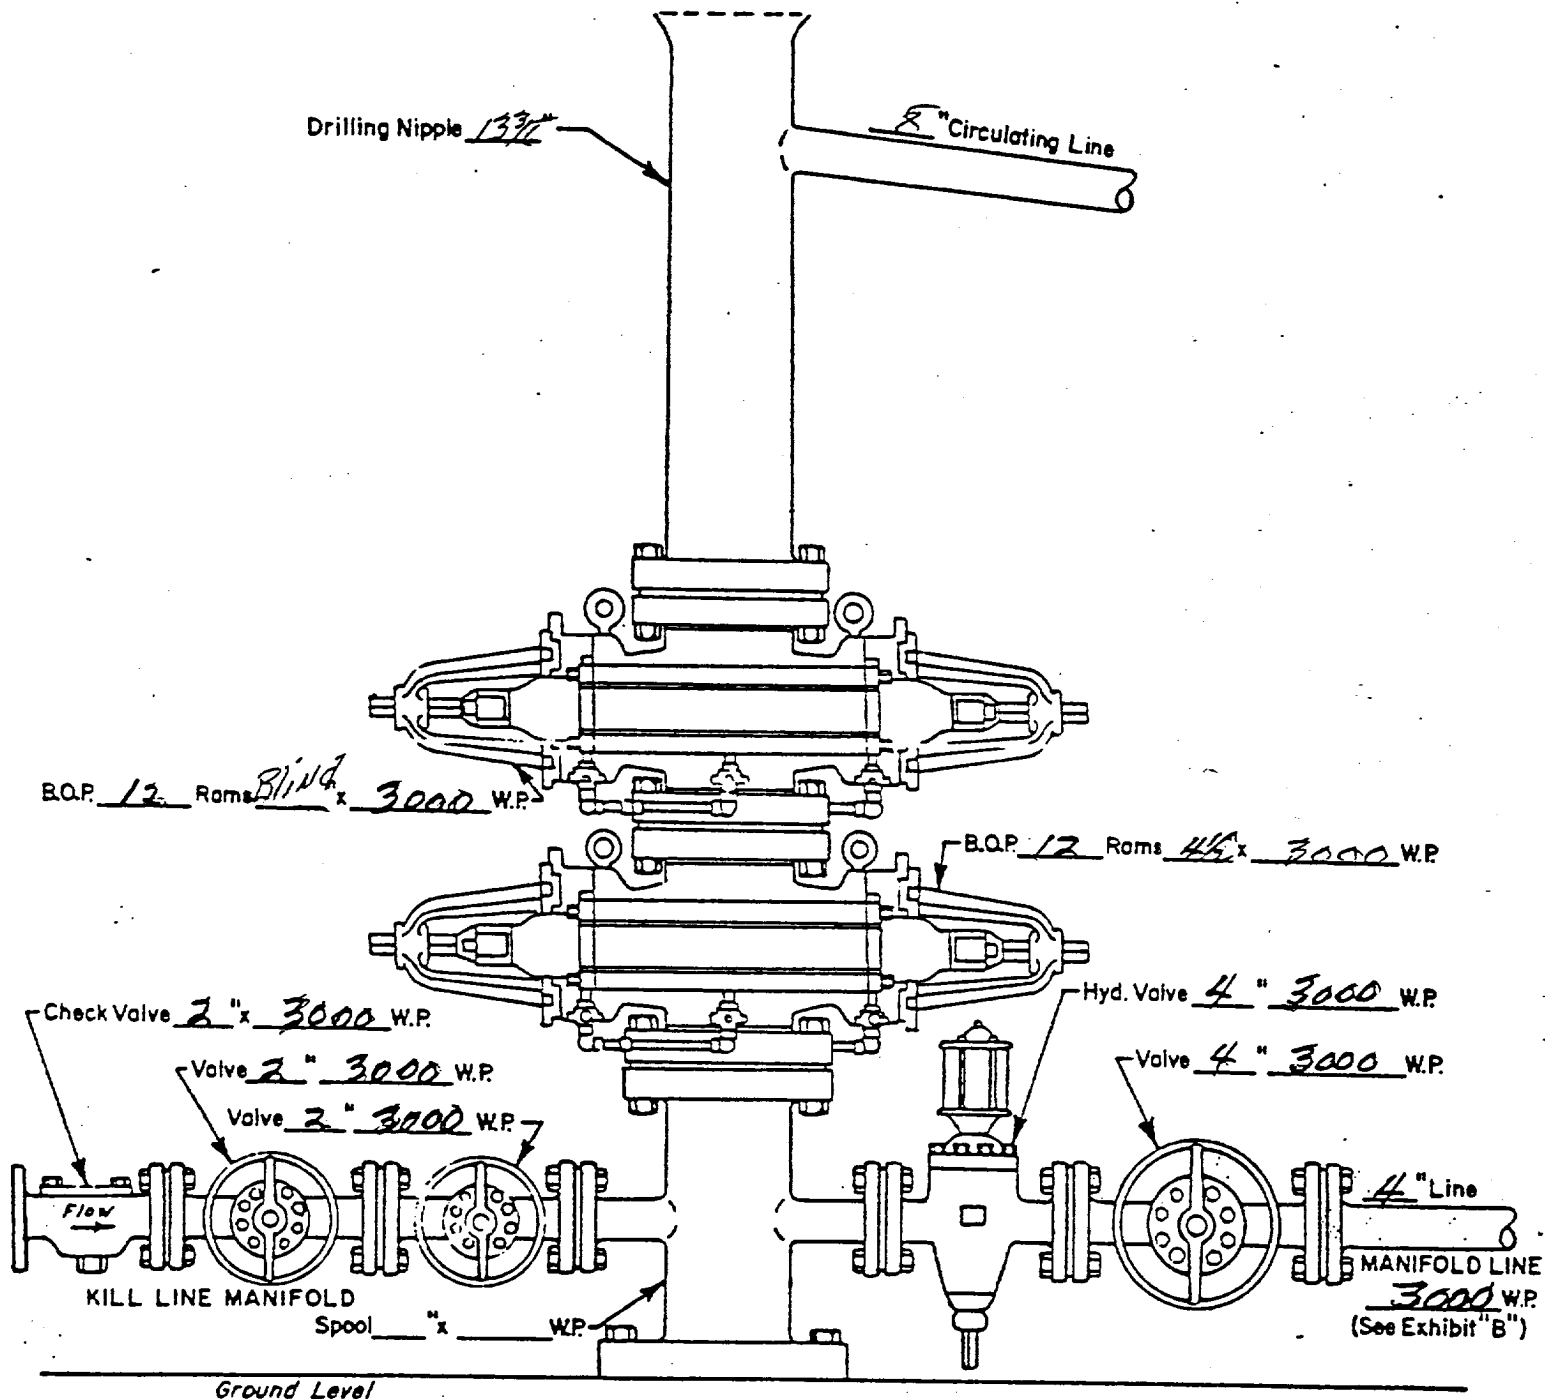


UNION OIL COMPANY OF CALIFORNIA

EXHIBIT A-2

WELL NAME: PIPE LINE FED. DEEP UNIT No. 5LOCATION: 660' FWL & 1980' FSL, SEC. 7,
T-19-S, R-34-E, NEA CO., N. MEX.

WELL HEAD B.O.P.

3000 # W.P.☐ Manuel☒ Hydraulic