


UNION OIL COMPANY OF CALIFORNIA

EXHIBIT B-1

WELL NAME: PIPELINE FED DEEP UNIT No. 5

LOCATION: 660' FWL x 1980' FSL, Section 7

T-19-S, R-34-E, Lea County, N.M.

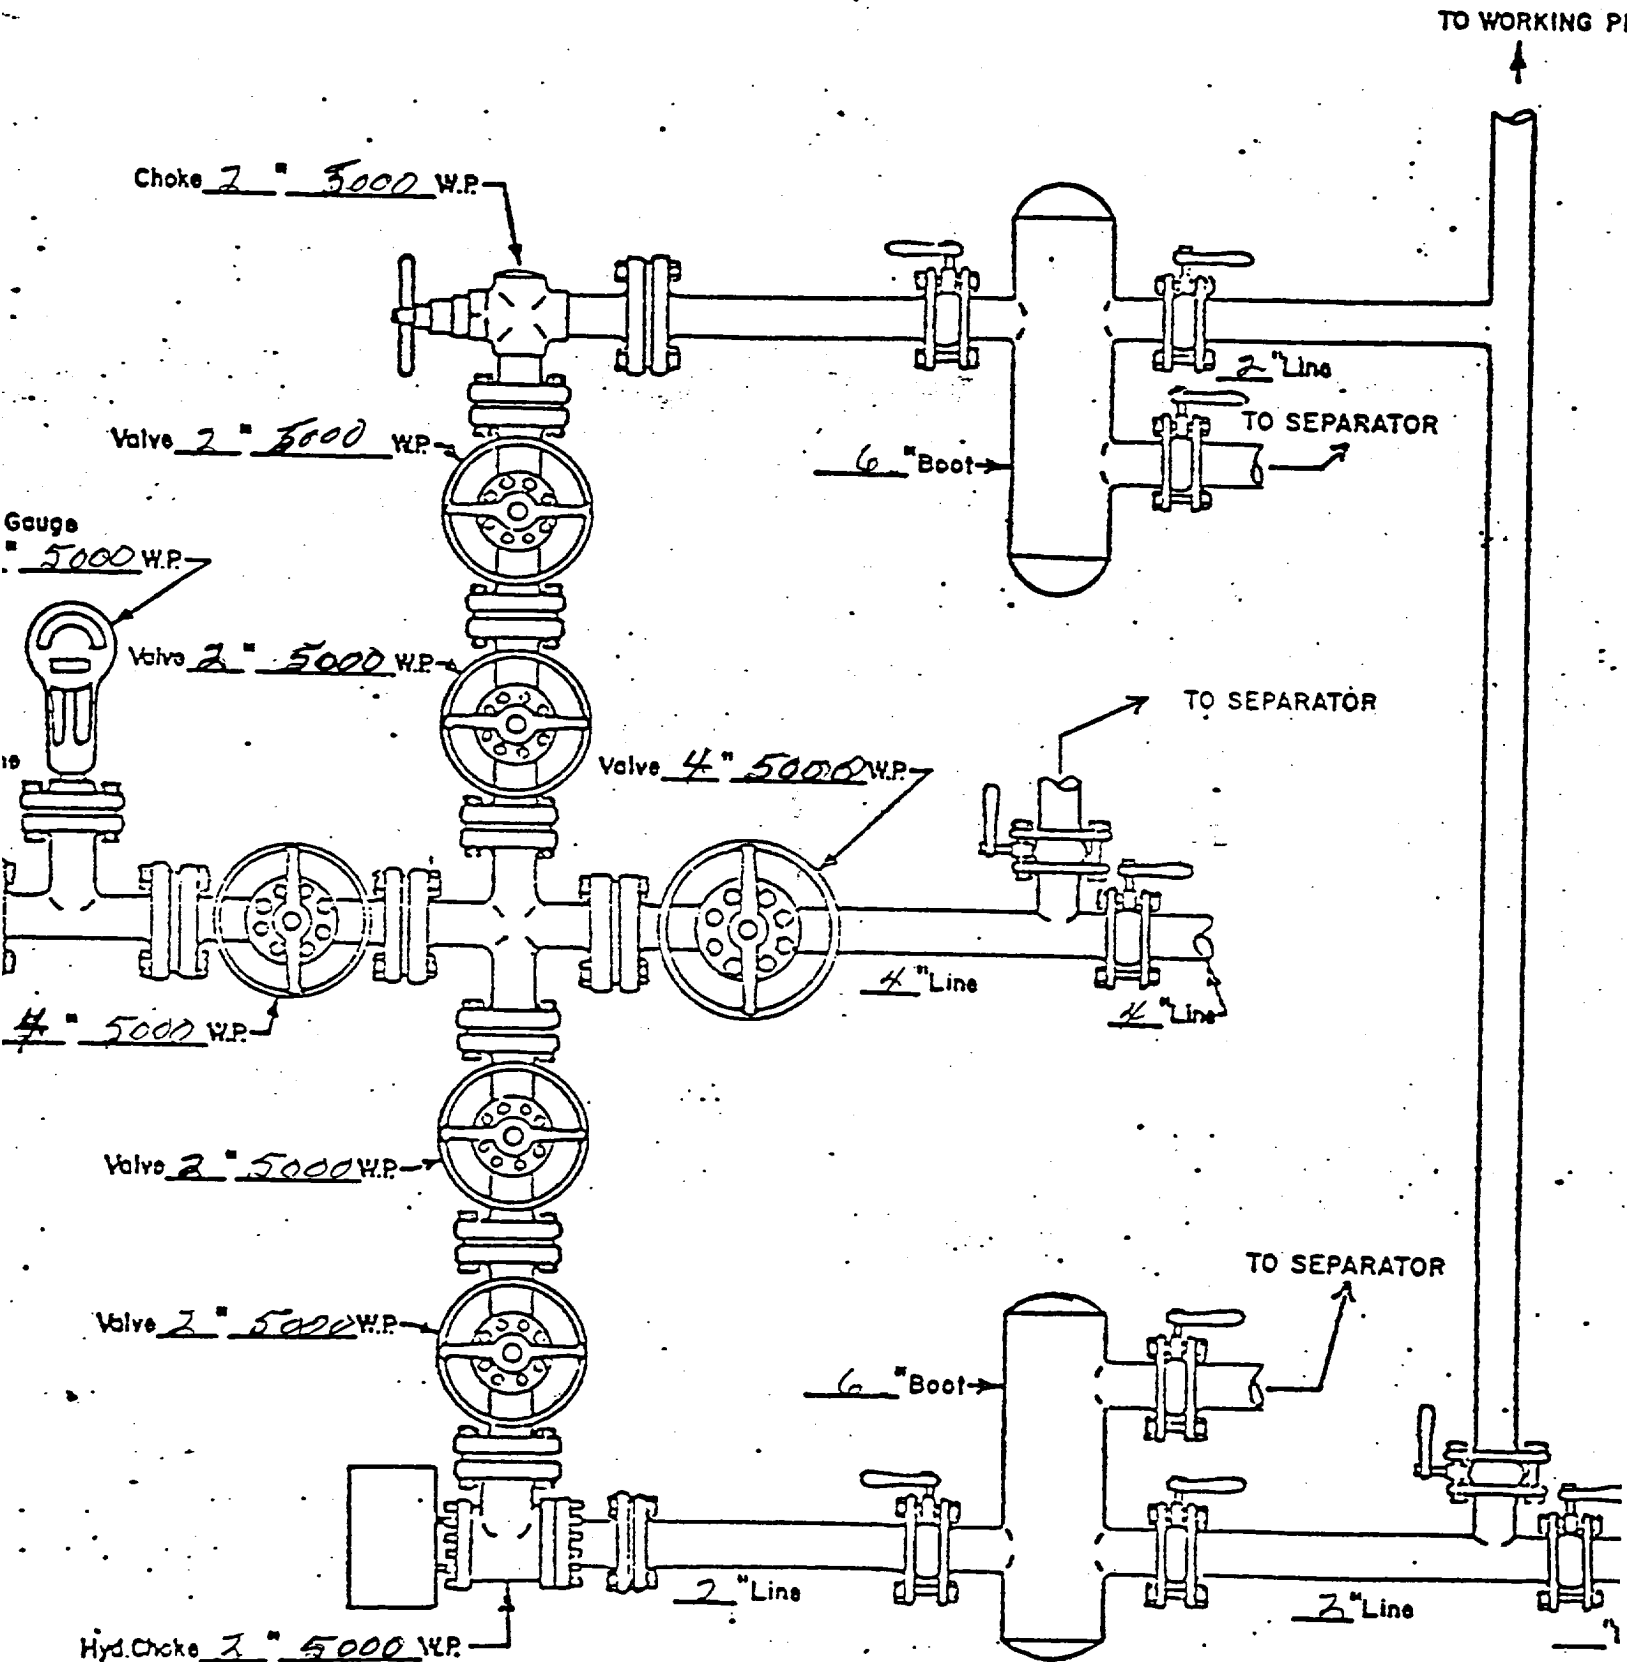

MANIFOLD
5000# W.P.

☐ Manual
☐ Hydraulic

 Valve