


UNION OIL COMPANY OF CALIFORNIA EXHIBIT B-2

WELL NAME: PIPELINE Fed. DEEP Unit No. 5
 LOCATION: 660' FWL & 1980' FSL Section
7, T-19-S, R-34-E, Lea County, N.M.

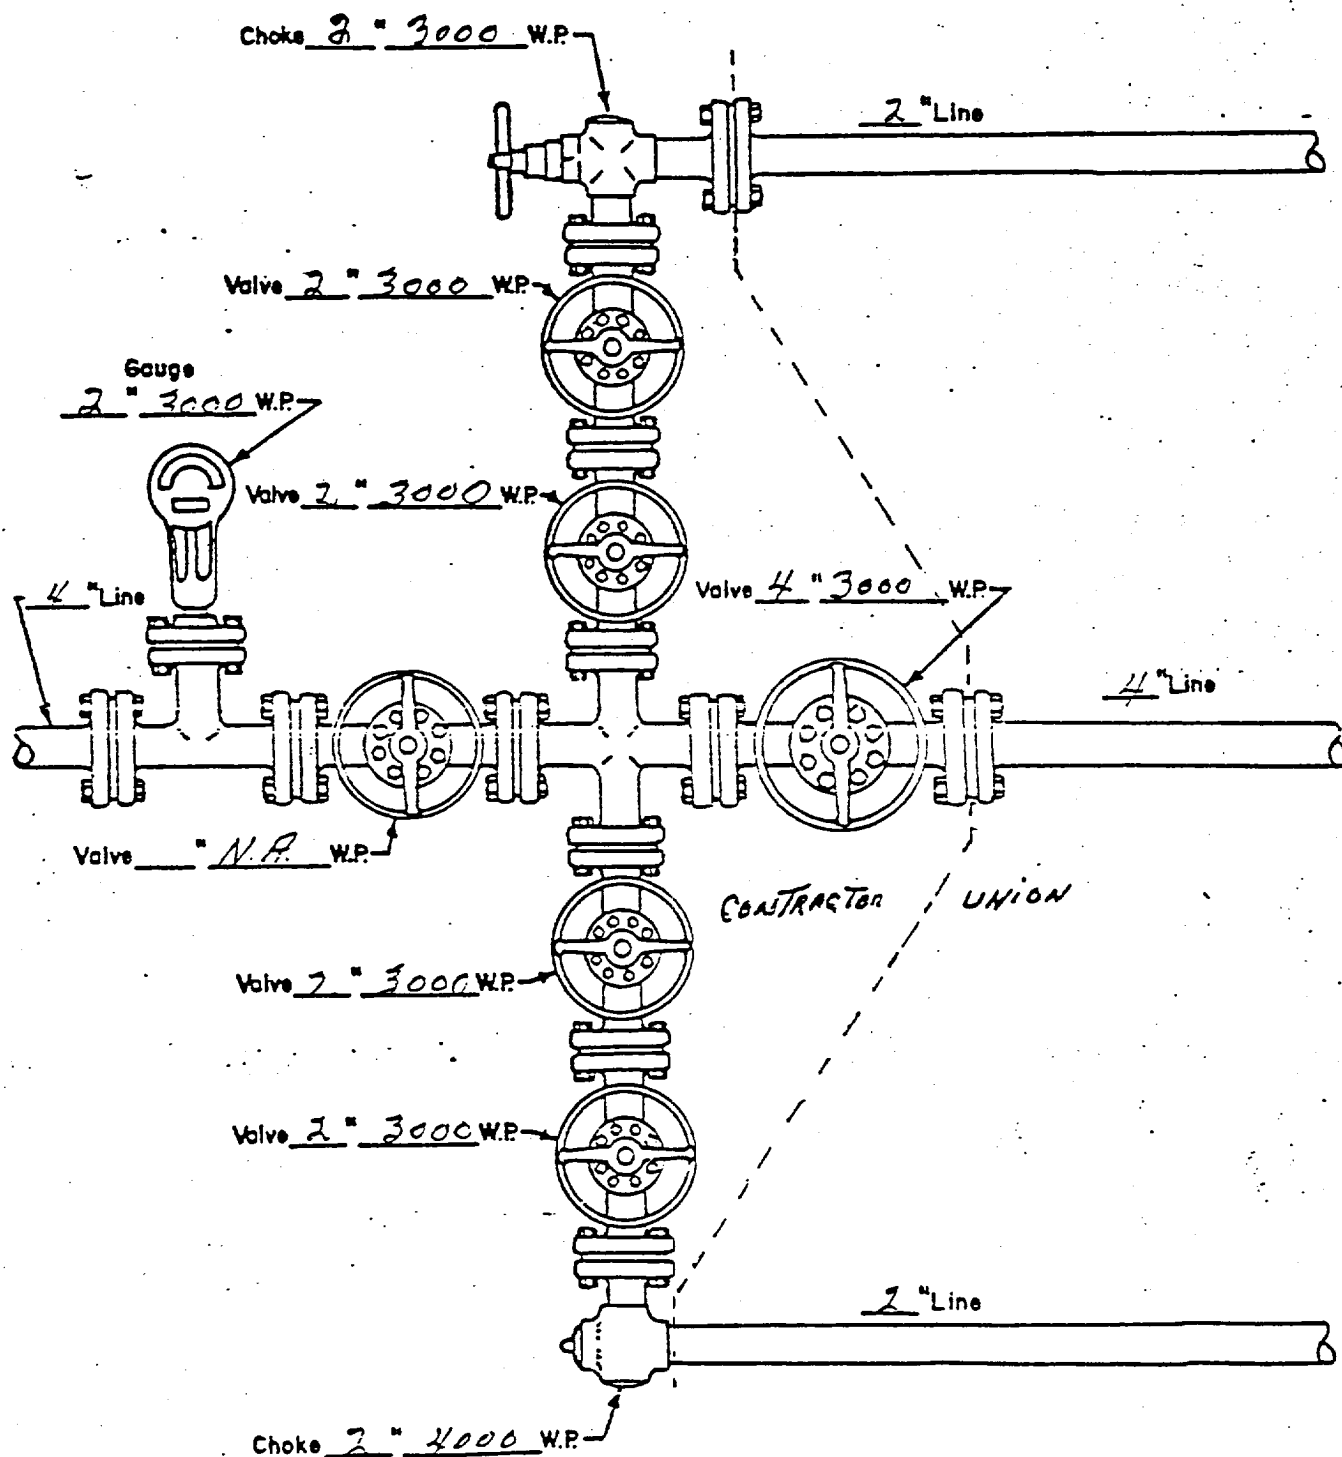

MANIFOLD
3000 #W.P.

☒ Manual
☐ Hydraulic