

Submit 3 Copies To Appropriate District  
Office  
District I  
1625 N. French Dr., Hobbs, NM 87240  
District II  
811 South First, Artesia, NM 87210  
District III  
1000 Rio Brazos Rd., Aztec, NM 87410  
District IV  
2040 South Pacheco, Santa Fe, NM 87505

State of New Mexico  
Energy, Minerals and Natural Resources

OIL CONSERVATION DIVISION  
2040 South Pacheco  
Santa Fe, NM 87505

Form C-103

Revised March 25, 1999

<b>SUNDRY NOTICES AND REPORTS ON WELLS</b> (DO NOT USE THIS FORM FOR PROPOSALS TO DRILL OR TO DEEPEN OR PLUG BACK TO A DIFFERENT RESERVOIR. USE "APPLICATION FOR PERMIT" (FORM C-101) FOR SUCH PROPOSALS.)		WELL API NO. <b>30-025-26862</b>
1. Type of Well: Oil Well <input type="checkbox"/> Gas Well <input type="checkbox"/> Other <input checked="" type="checkbox"/> <b>WATER INJECTION</b>		5. Indicate Type of Lease STATE <input checked="" type="checkbox"/> FEE <input type="checkbox"/>
2. Name of Operator <b>Phillips Petroleum Company</b>		6. State Oil & Gas Lease No. <b>B-1527</b>
3. Address of Operator <b>4001 Penbrook Street Odessa, TX 79762</b>		7. Lease Name or Unit Agreement Name: <b>EAST VACUUM GB/SA UNIT TRACT 3127</b>
4. Well Location Unit Letter <b>P</b> : <b>10</b> feet from the <b>SOUTH</b> line and <b>10</b> feet from the <b>EAST</b> line Section <b>31</b> Township <b>17S</b> Range <b>35E</b> NMPM County <b>LEA</b>		8. Well No. <b>005</b>
10. Elevation (Show whether DR, RKB, RT, GR, etc.) <b>3978.7' RKB 3967' GL</b>		9. Pool name or Wildcat <b>VACUUM GRAYBURG/SAN ANDRES</b>

11. Check Appropriate Box to Indicate Nature of Notice, Report, or Other Data

NOTICE OF INTENTION TO:

PERFORM REMEDIAL WORK ☐ PLUG AND ABANDON ☐  
TEMPORARILY ABANDON ☐ CHANGE PLANS ☐  
PULL OR ALTER CASING ☐ MULTIPLE COMPLETION ☐

OTHER: ☐

SUBSEQUENT REPORT OF:

REMEDIAL WORK ☐ ALTERING CASING ☐  
COMMENCE DRILLING OPNS. ☐ PLUG AND ABANDONMENT ☐  
CASING TEST AND CEMENT JOB ☐

OTHER: **REPAIR & TST CSG RETURN T/INJECTION** ☒

12. Describe Proposed or Completed Operations (Clearly state all pertinent details, and give pertinent dates, including estimated date of starting any proposed work). SEE RULE 1103. For Multiple Completions: Attach wellbore diagram of proposed completion or recompletion.

7/25/01 MIRU DDU ND WH NU BOP COOH W/TBG FOUND HOLE TOP JT 4' DWN MIRU STAR TOOL CO FILL  
F/4500-4750' ROMO STAR GIH W/CSG SCRPR & TBG COOH W/TBG & SCRPR COOH LD TBG GIH  
W/RBP & TBG SET RBP 120' ND BOP ROMO DDU

7/30/01 HOLE IN 5-1/2" CSG 2' DWN F/SURF REPAIRED

8/02/01 MIRU DDU NU BOP GIH W/TBG & REL RBP COOH W/TBG & RBP GIH W/5-1/2 X 2-7/8" BAKER LOCSET  
PKR NIKL PLATED 5-1/2 X 2-3/8 ON/OFF TL W/1.875 F PROFILE NKL PLTD 136 JTS 2-7/8 TK70  
TBG 8' X 2-7/8 TK70 SUB 1 JT EXTERN WRAP 2-7/8 TK70 4' X 2-7/8 SS SUB FMP PKR FL SET  
PKR @ 4264' EOT @ 4261' TST CSG T/500 PSI 30 MIN OK (CHART ATTACHED) ND BOP NU WH ROMO  
DDU PUT WELL ON INJECTION 8/2/01 - COMPLETE DROP F/REPORT.

I hereby certify that the information above is true and complete to the best of my knowledge and belief.


SIGNATURE [Signature] TITLE SUPVR., REGULATION/PRODUCTION DATE 09/07/01

Type or print name LARRY M. SANDERS Telephone No. 915/368-1488

(This space for State use)

APPROVED BY [Signature] TITLE DATE

Conditions of approval, if any:

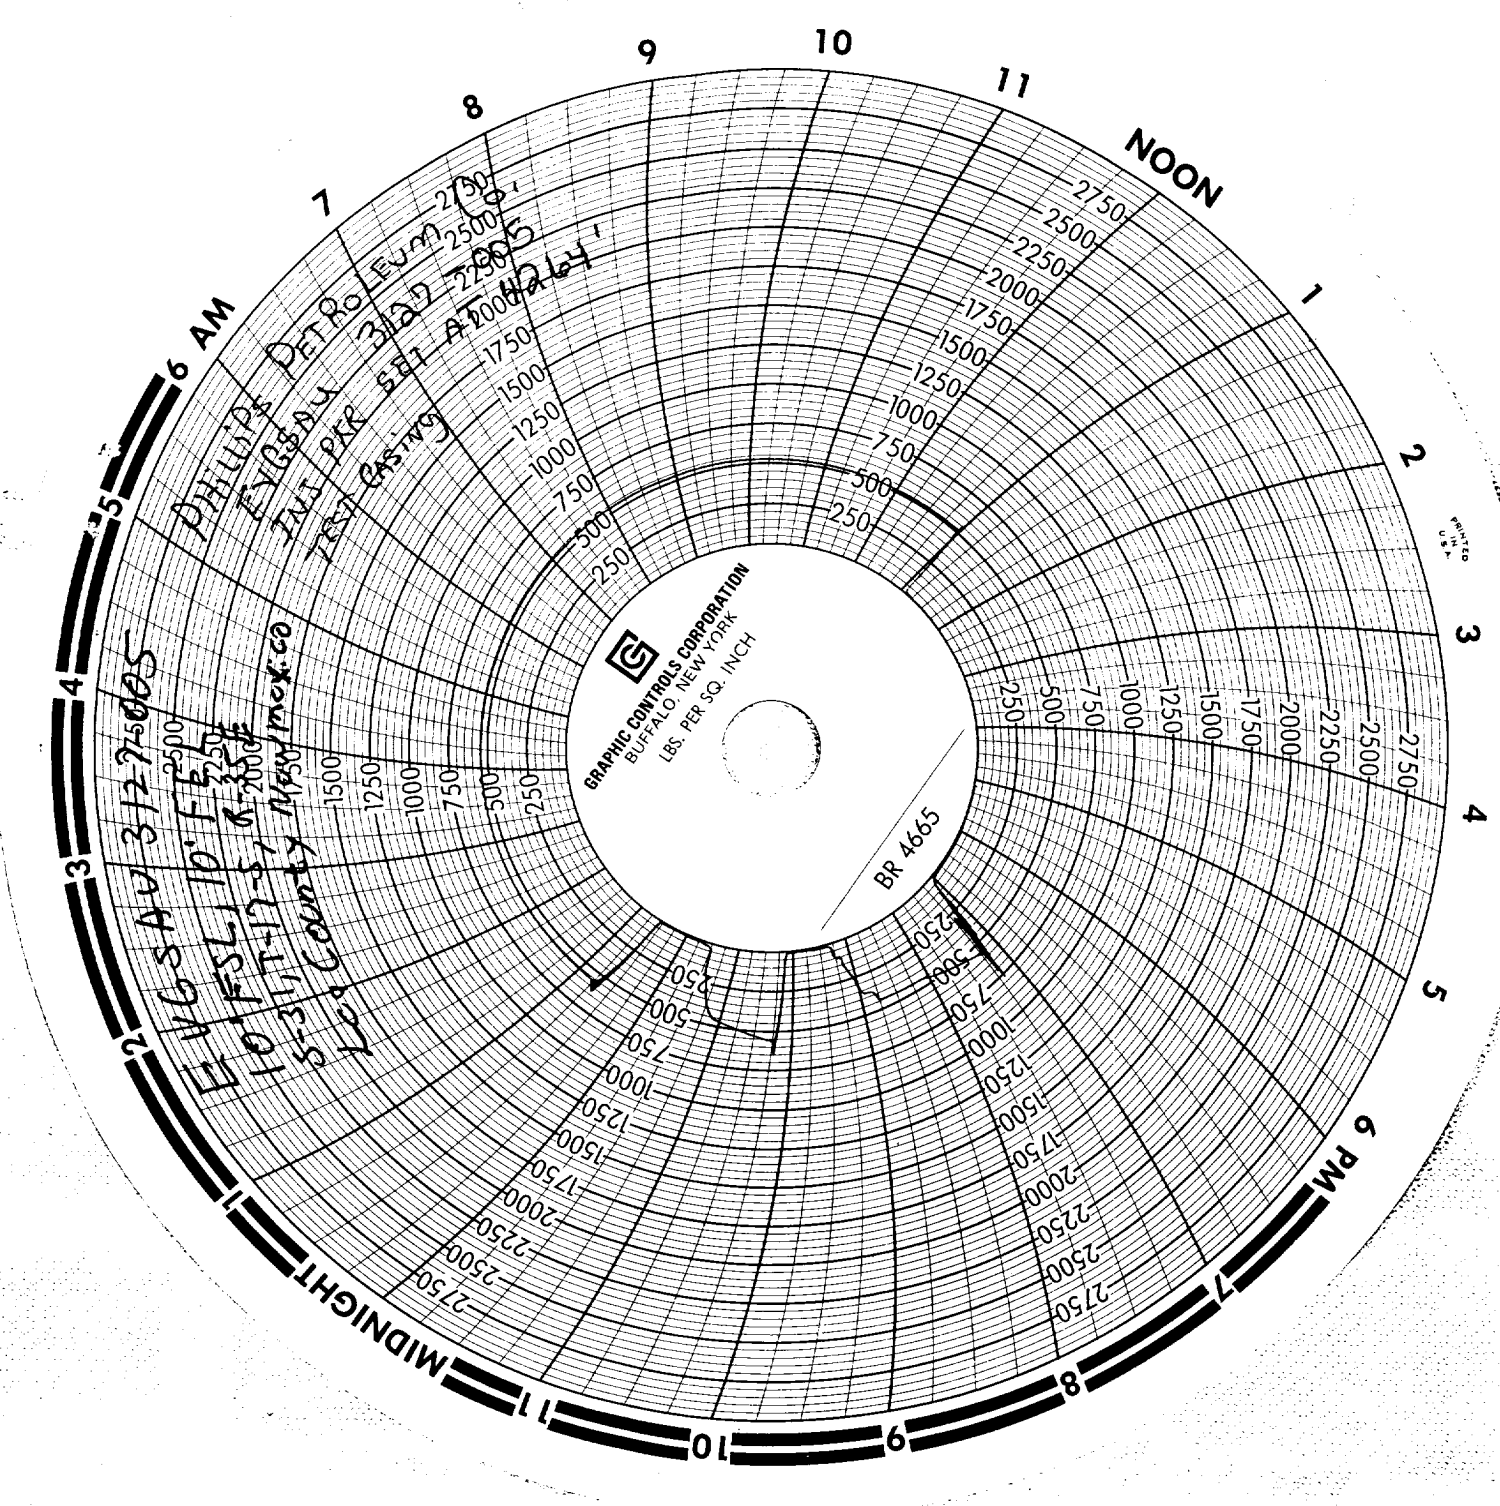

PHILIPS DETROIT  
EVGENY 3127-5005  
FUT. PKR SET AT 1000  
BR 4665

VGS AV 3127-5005  
10 FSL 10 FSL  
5-31 T-17-S, R 2000  
Los County New Mex. Co

GRAPHIC CONTROLS CORPORATION  
BUFFALO, NEW YORK  
LBS. PER SQ. INCH

BR 4665