


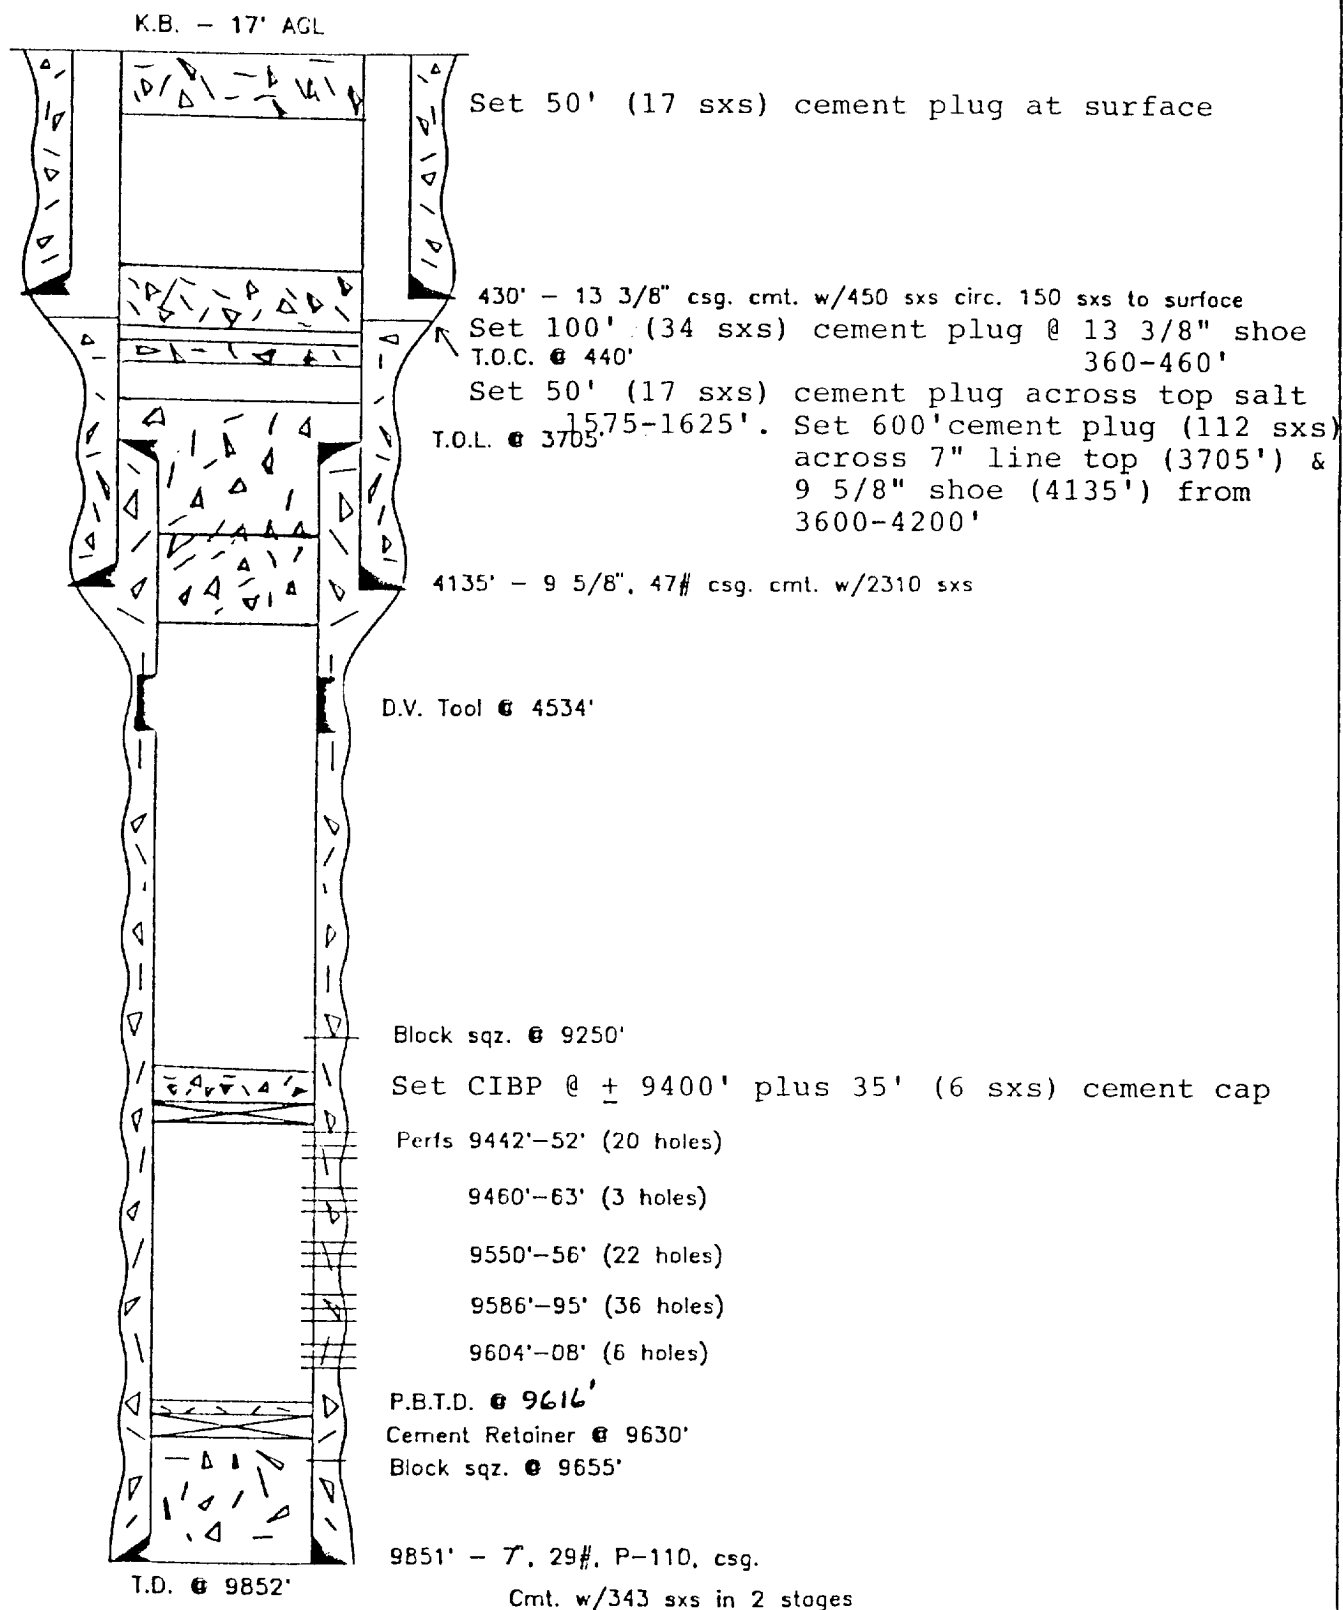

GOVERNMENT "9" NO. 2

1980' FSL & 660'

SEC. 9, T-19S, R-35E