

LOCATION (M) 10 T-19-S R-35-E

SIGNED J G Liwood.

G.L. 3786

D.F. 3813


K.B. 3814

ZERO KB

LEA CO., N.M.

660' FSL & 660' FWL

PROPOSED DESIGN

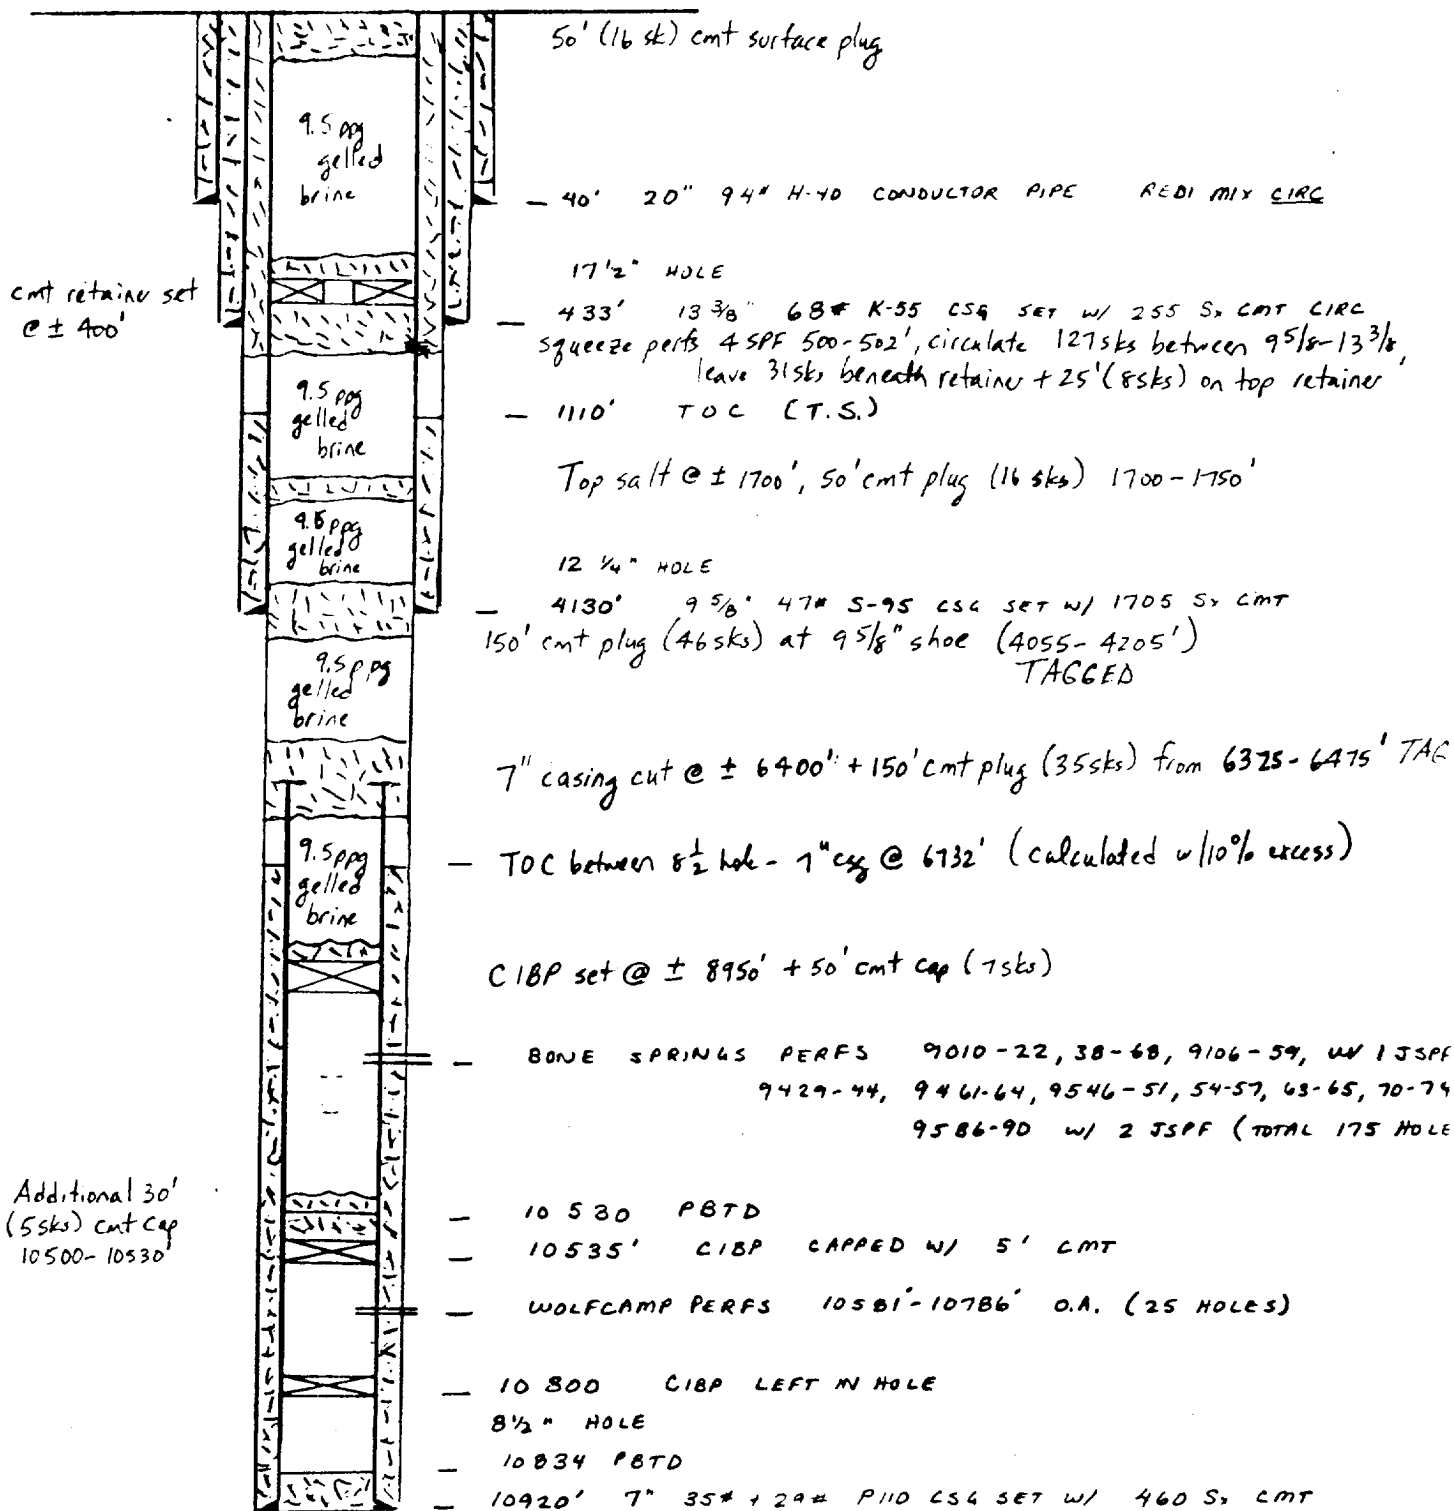

RECEIVED

OCT 31 1969

OCB
MORRIS OFFICE