

Elev. 3835'


K.B. +12'

Lynx Petroleum

3/18/91

PROPOSED T.A.

Lease No. NM-24166

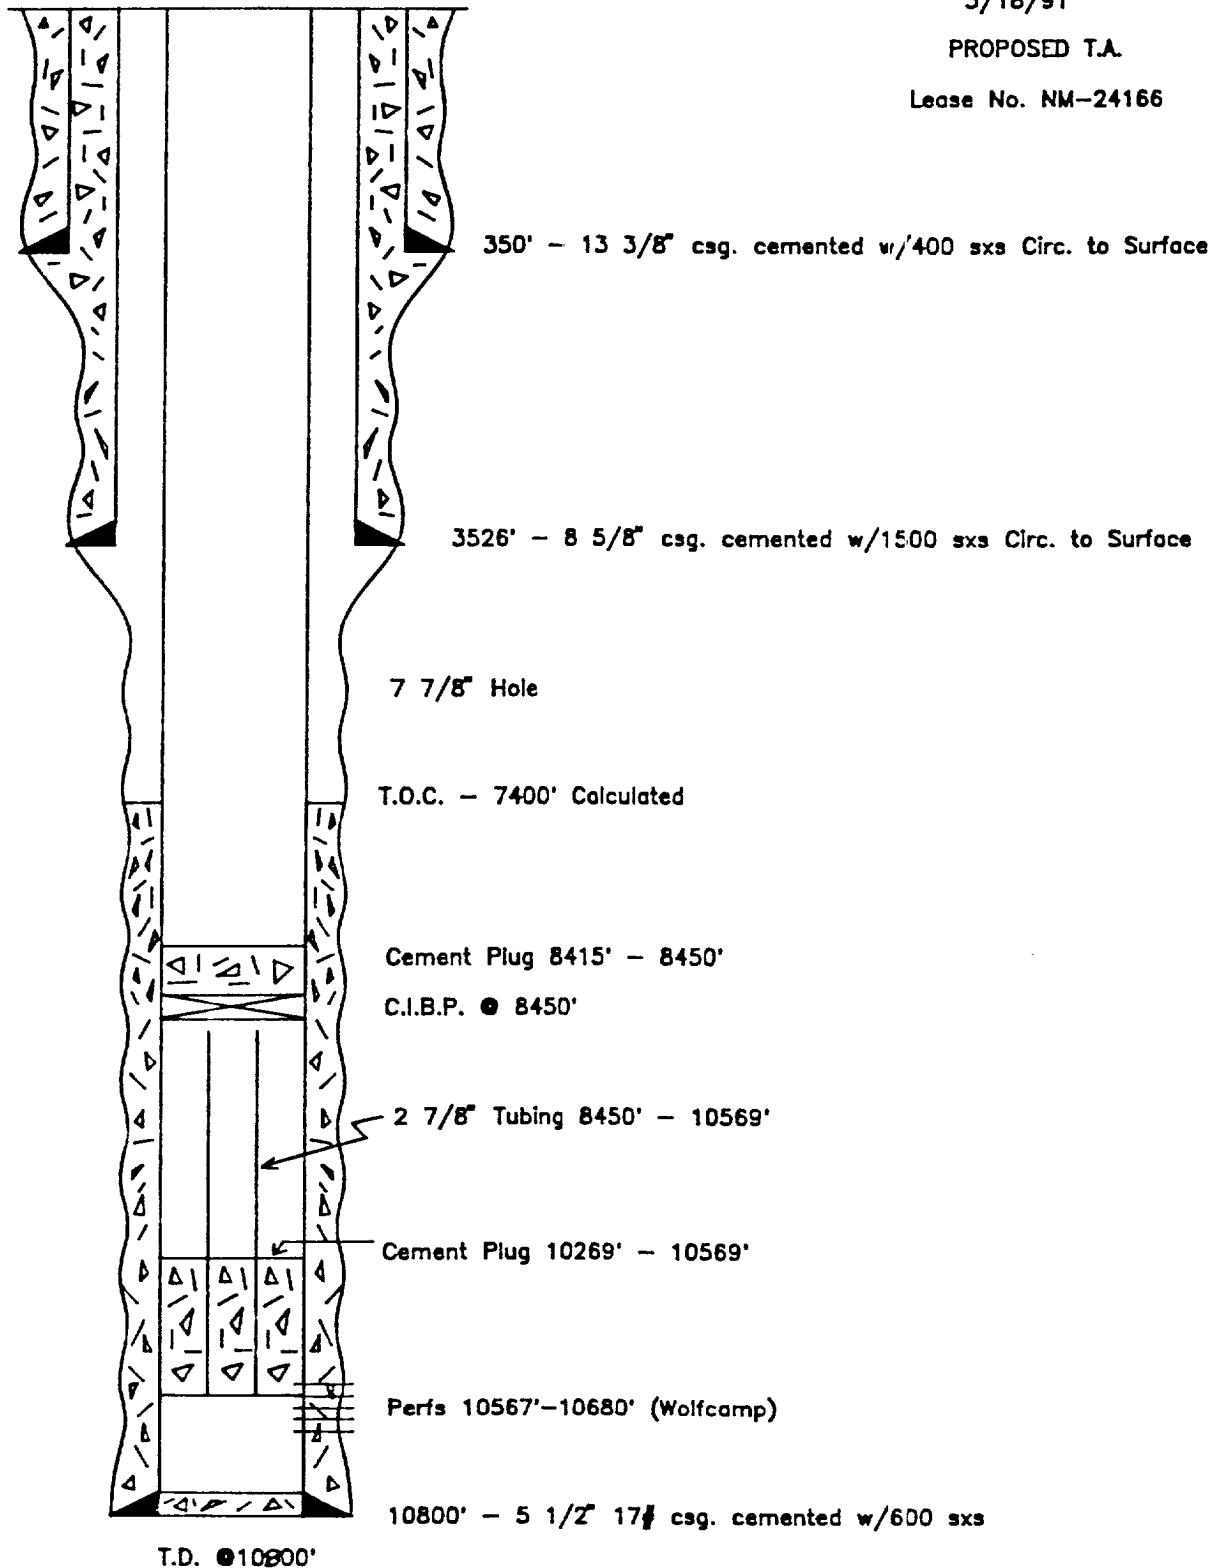

SPRINKLE FEDERAL NO. 3

1650' FNL & 460' FEL

SEC. 9, T-19S, R-35E LEA CTY.