

Elev. 3835'


K.B. +12'

Lynx Petroleum

3/18/91

CURRENT WELLBORE STATUS

Lease No. NM-24166

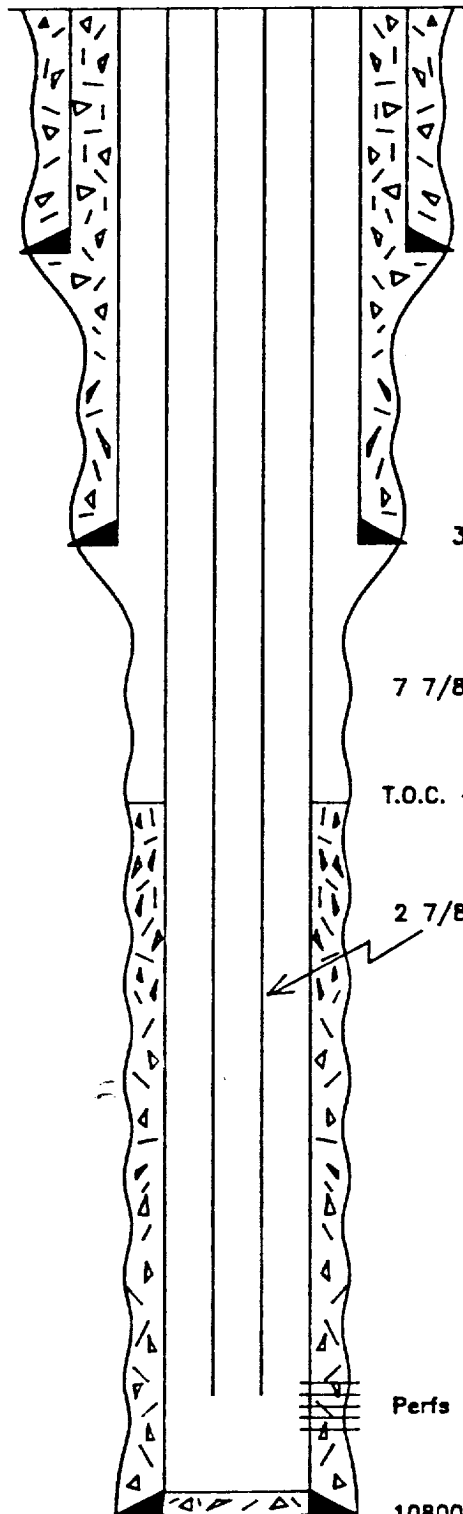

350' - 13 3/8" csg. cemented w/400 sxs Circ. to Surface

3526' - 8 5/8" csg. cemented w/1500 sxs Circ. to Surface

7 7/8" Hole

T.O.C. - 7400' Calculated

2 7/8" Tubing set @ 10569'

(Note: Tubing is stuck @ ±8500')

Perfs 10567'-10680' (Wolfcamp)

10800' - 5 1/2" 17# csg. cemented w/600 sxs

T.D. @ 10890'

SPRINKLE FEDERAL NO. 3

1650' FNL & 460' FEL

SEC. 9, T-19S, R-35E LEA CTY.