

Well Bore Schematic

Lease SCARBOROUGH Well #1 Field: HUMBLE CITY STRAWN
Location 2100 feet F.S. L & 1500 feet F.W. L. Section 10 Township 17-S Range 37-E
Trick _____ Survey _____ LEA County, N. MEX State

Spud Date: 4-10-94
Completion Date: P+A

GL 3640'
DF 3674'
KB 3675'

Surface Casing

13 3/8" OD, 48 #/ft. grade H-40
Casing Set at 475'
Cmt with 525 sks, Circ 20 sks
Hole Size: 17 1/2"

8 5/8" csg cut off @ 470'

Intermediate Casing

8 5/8" OD, 32 #/ft. grade J55
Casing Set at 4430'
Cmt with 1250 sks, Circ 0 sks
TOC @ _____ by _____
Hole Size: 11"

PLUG & ABANDON


Current Perforations:

Production Casing

_____ " OD, _____ #/ft. grade _____ thd _____
Casing Set @ _____ w/ _____ total sks
in _____ stages with DV tool set @ _____
Stage 1 circ? _____ sks TOC @ _____ by _____
Stage 2 circ? _____ sks TOC @ _____ by _____
Stage 3 circ? _____ sks TOC @ _____ by _____
Hole Size: 7 7/8"

Date: 8-9-94
Prepared By: YK

PBTD
TD 11465'

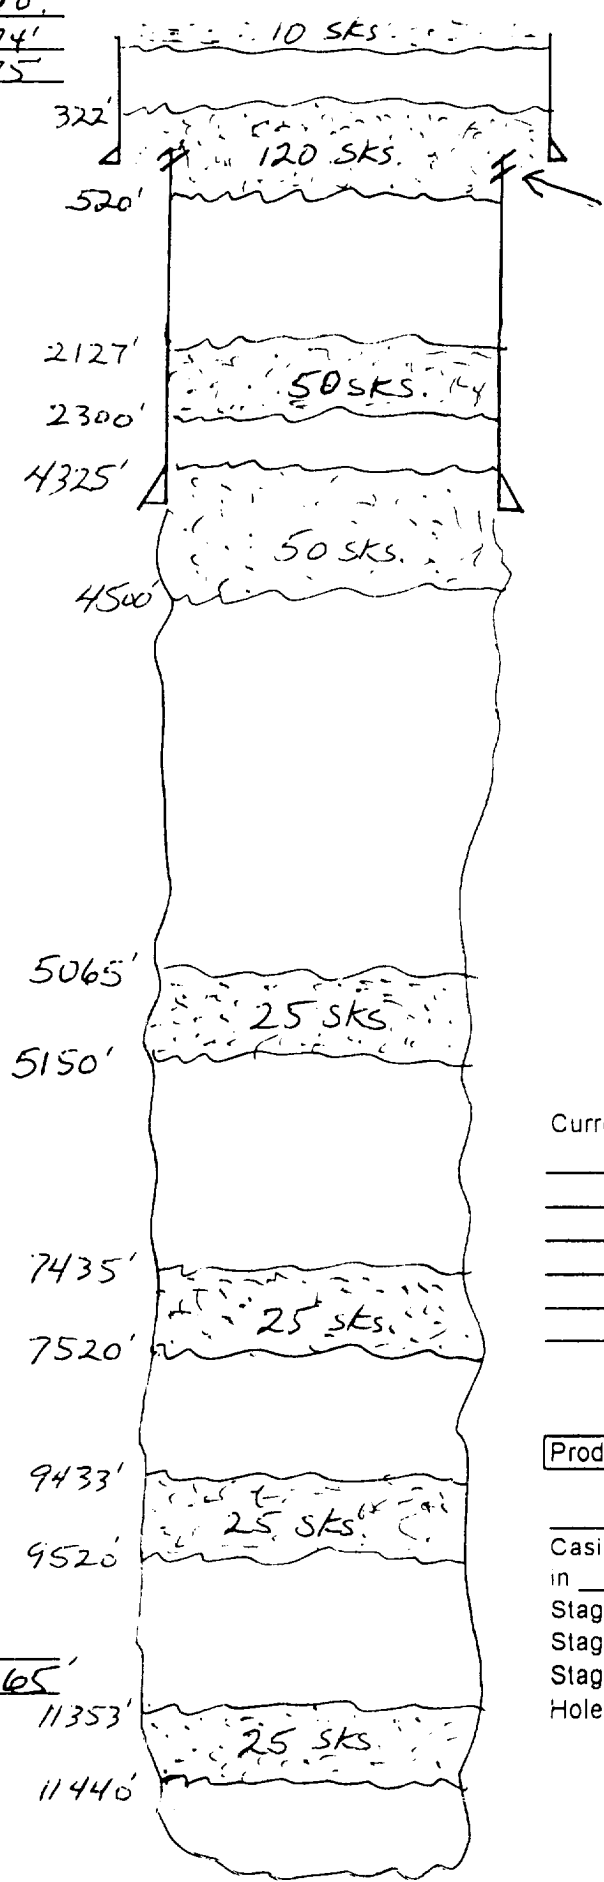

RECEIVED

AUG 18 1994

JOHN HUBBS
OFFICE