


SECTION 32, TOWNSHIP 17 SOUTH, RANGE 35 EAST, N.M.P.M.,
LEA COUNTY, NEW MEXICO

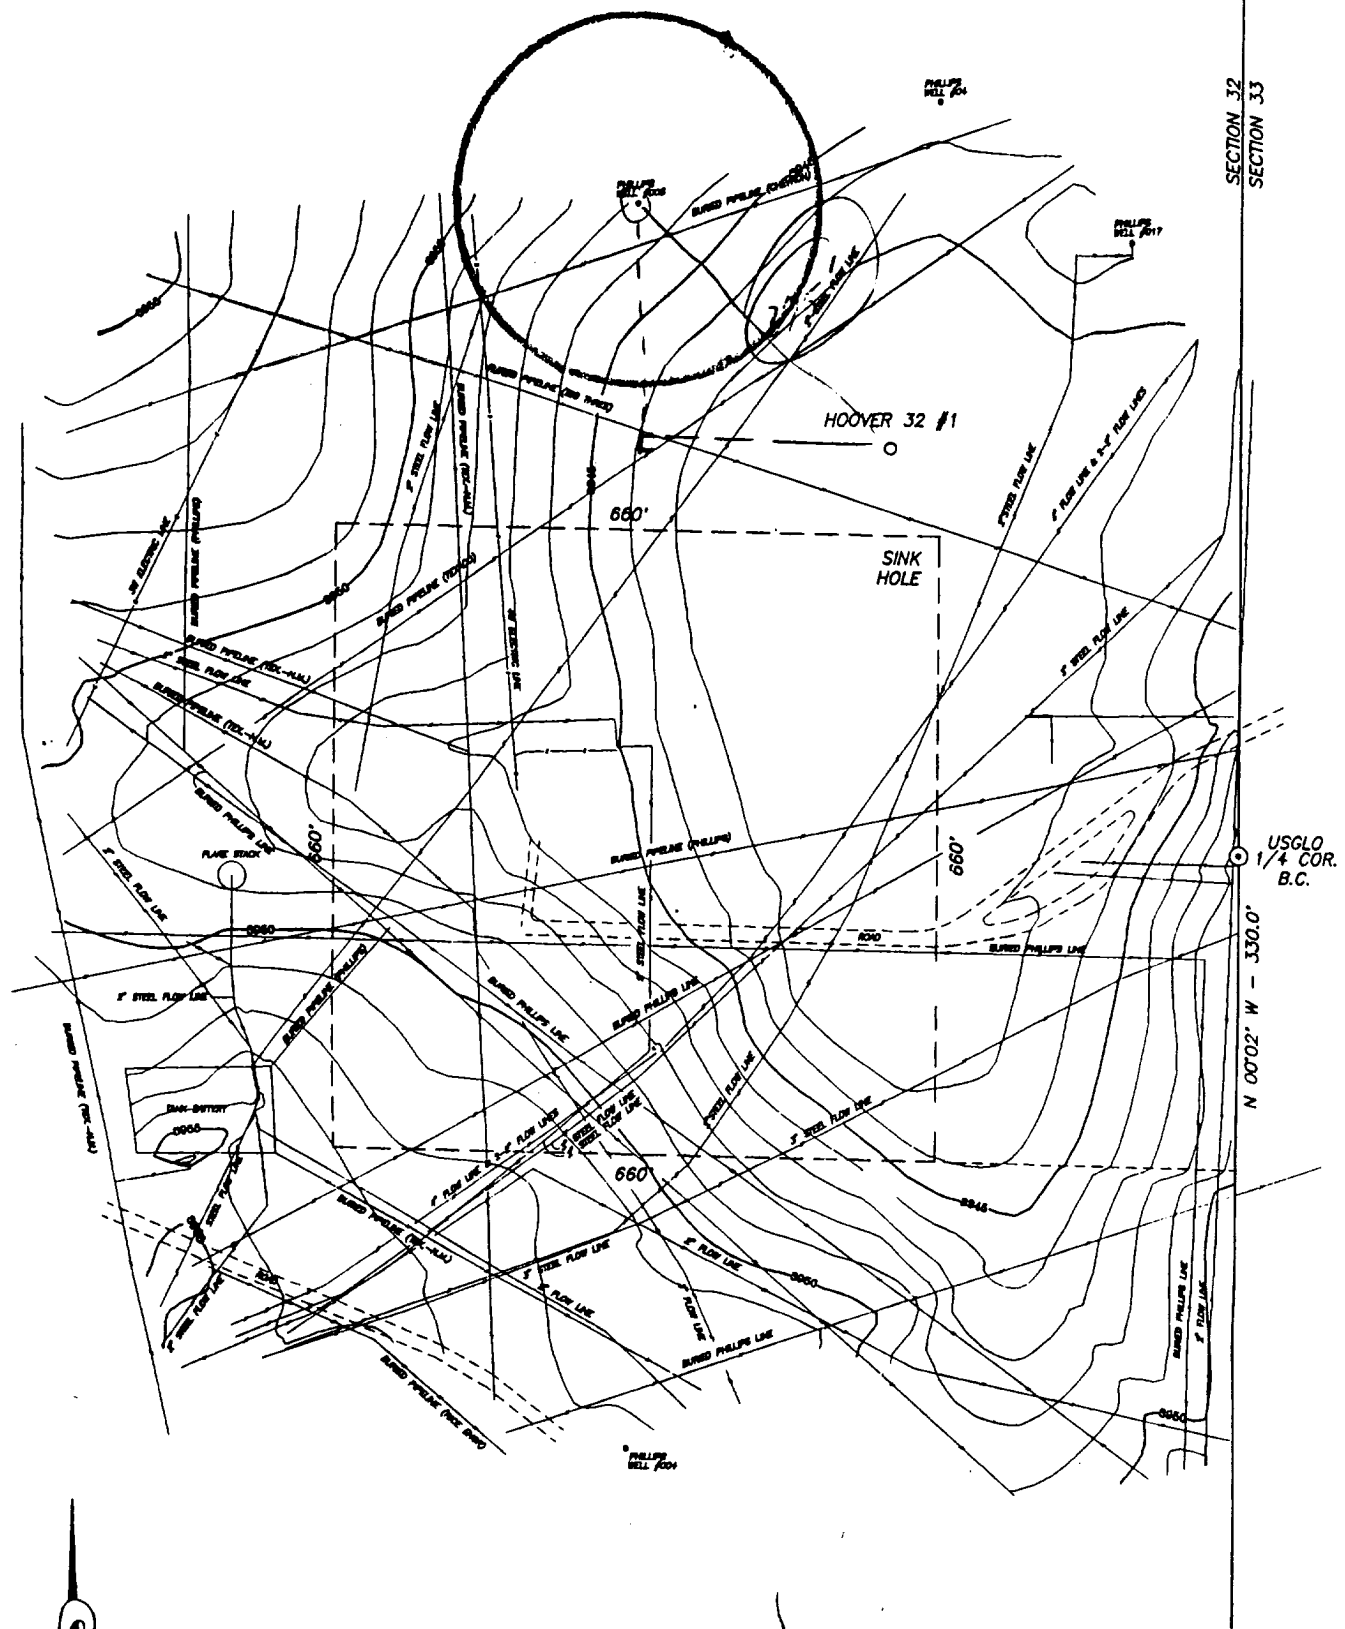

200 0 200 400
SCALE: 1"=200'

SHELL WESTERN E. & P. INC.

Topographic Survey on the ground near
HOOVER 32 #1

Located 2231' FNL & 385' FEL
Section 32, Township 17 South,
Range 35 East, N.M.P.M.,
Lea County, New Mexico.

Survey Date: 08/30/98

Sheet 1 of 1

W.O. Number: 96-11-1061

Drawn by: D. Roberts

Date: 09/03/98

Revision Date:

SCALE: 1"=200'

JOHN WEST ENGINEERING COMPANY
CONSULTING ENGINEERS & SURVEYORS - HOBBS, NEW MEXICO