


OXY USA INC. CURRENT
RANGER 16 ST COM. #1
SEC 16 T19S R33E EDDY NM

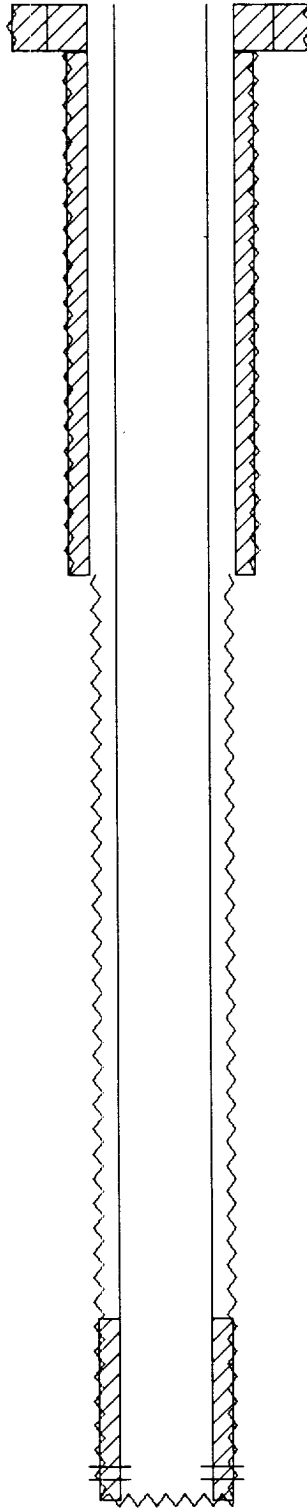

0.0 - 431.0' 17 1/2" OD HOLE
0.0 - 431.0' CEMENT 420sx-CIRC
0.0 - 431.0' 13 3/8" OD SURF CSG

431.0 - 5200.0' 11" OD HOLE
0.0 - 5200.0' CEMENT 2000sx-CIRC
0.0 - 5200.0' 8 5/8" OD INT CSG

5200.0 - 13620.0' 7 7/8" OD HOLE
11970.0 - 13620.0' CEMENT 250sx-CBL
0.0 - 13620.0' 5 1/2" OD PROD CSG

13221.0 - 13431.0' PERFS

TD: 13620'