
SECTION 22, TOWNSHIP 19 SOUTH, RANGE 35 EAST, N.M.P.M., LEA COUNTY, NEW MEXICO.

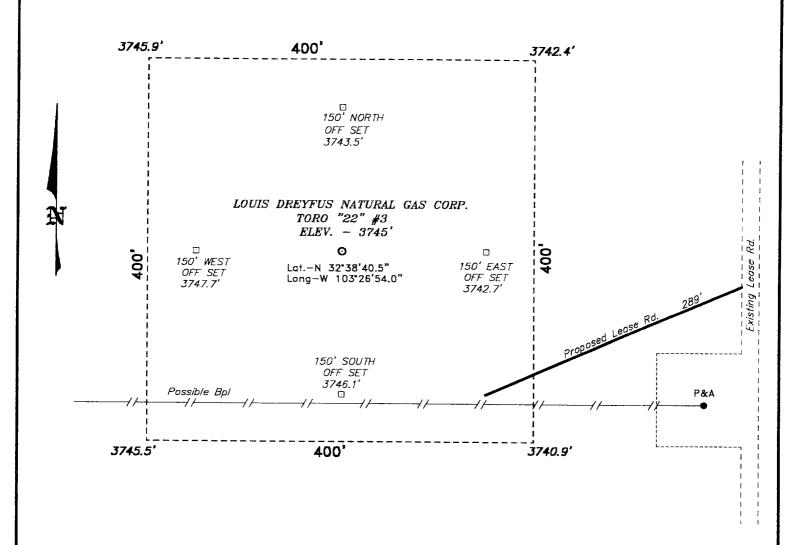

Directions to Location:

FROM THE JUNCTION OF STATE HWY 529 & US HWY 62/180, GO SOUTHWESTERLY ON 62/180 APPROX. 4.5 MILES TO A LEASE ROAD; THENCE SOUTHEAST ON LEASE ROAD APPROX. 1.5 MILE TO A PROPOSED LEASE ROAD WHICH LIES 289 FEET EAST OF THE PROPOSED WELL LOCATION.

BASIN SURVEYS P.O. BOX 1786 -HOBBS, NEW MEXICO

W.O. Number: 0491 Drawn By: **K. GOAD**Date: 10-17-2000 Disk: KJG #122 - 0491A.DWG

100 0 100 200 FEET

SCALE: 1" = 100'

ar and the same of

## Louis Dreyfus Natural Gas Corp.

REF: Toro "22" #3 / Well Pad Topo

THE TORO "22" No. 3 LOCATED 2130' FROM
THE SOUTH LINE AND 1650' FROM THE WEST LINE OF
SECTION 22, TOWNSHIP 19 SOUTH, RANGE 35 EAST,
N.M.P.M., LEA COUNTY, NEW MEXICO.

Survey Date: 10-12-2000 Sheet 1 of 1 Sheets