


**CHESAPEAKE OPERATING INC**

FIELD :

**COUNTY** : Lea

**OPERATION: Drill out below 8-5/8" Casing**

<b>A</b>	11"	500#	Rot Head
<b>B</b>	11"	5,000#	Annular
<b>C</b>	11"	5,000#	Pipe Rams
<b>D</b>	11"	5,000#	Blind Rams
<b>E</b>	11"	5,000#	Mud Cross
B-Sec		13-5/8" 3M x 11" 5M	
A-Sec		13-5/8" SOW x 13-5/8" 3M	

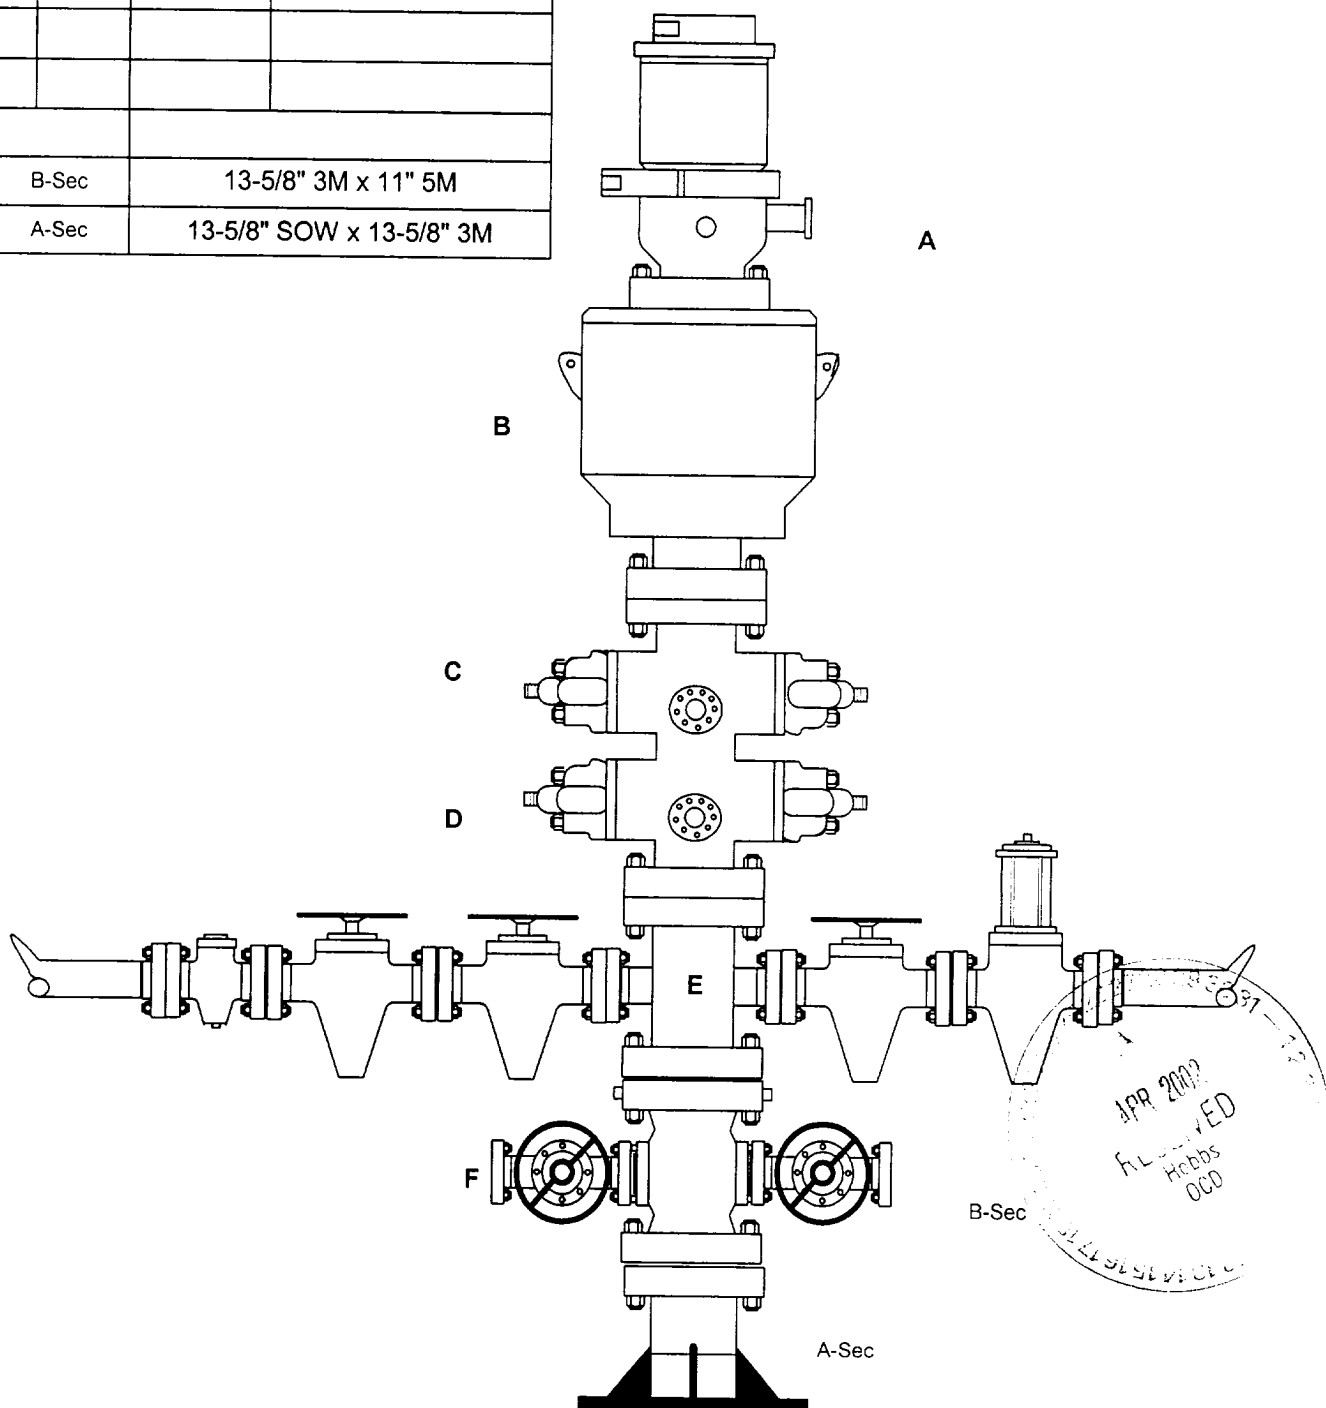

## Choke Line

2"	5,000#	Check Valve
2"	5,000#	Gate Valve
2"	5,000#	Gate Valve

4"	5,000#	Gate Valve
4"	5,000#	HCR Valve