


**NEW MEXICO  
OIL CONSERVATION COMMISSION**

Form C-128

Well Location and/or Gas Proration Plat

Operator The Texas Company Lease State of New Mexico "C" NCT-5 Date 4/11/56  
 Well No. 3 Section 22 Township 19-S Range 36-E 15 NMPM  
 Located 663 Feet From North Line, 1,687 Feet From East Line,  
Lea County, New Mexico. G. L. Elevation 3,752  
 Name of Producing Formation Queen (Penrose) Pool Eumont Dedicated Acreage 40

(Note: All distances must be from outer boundaries of Section)

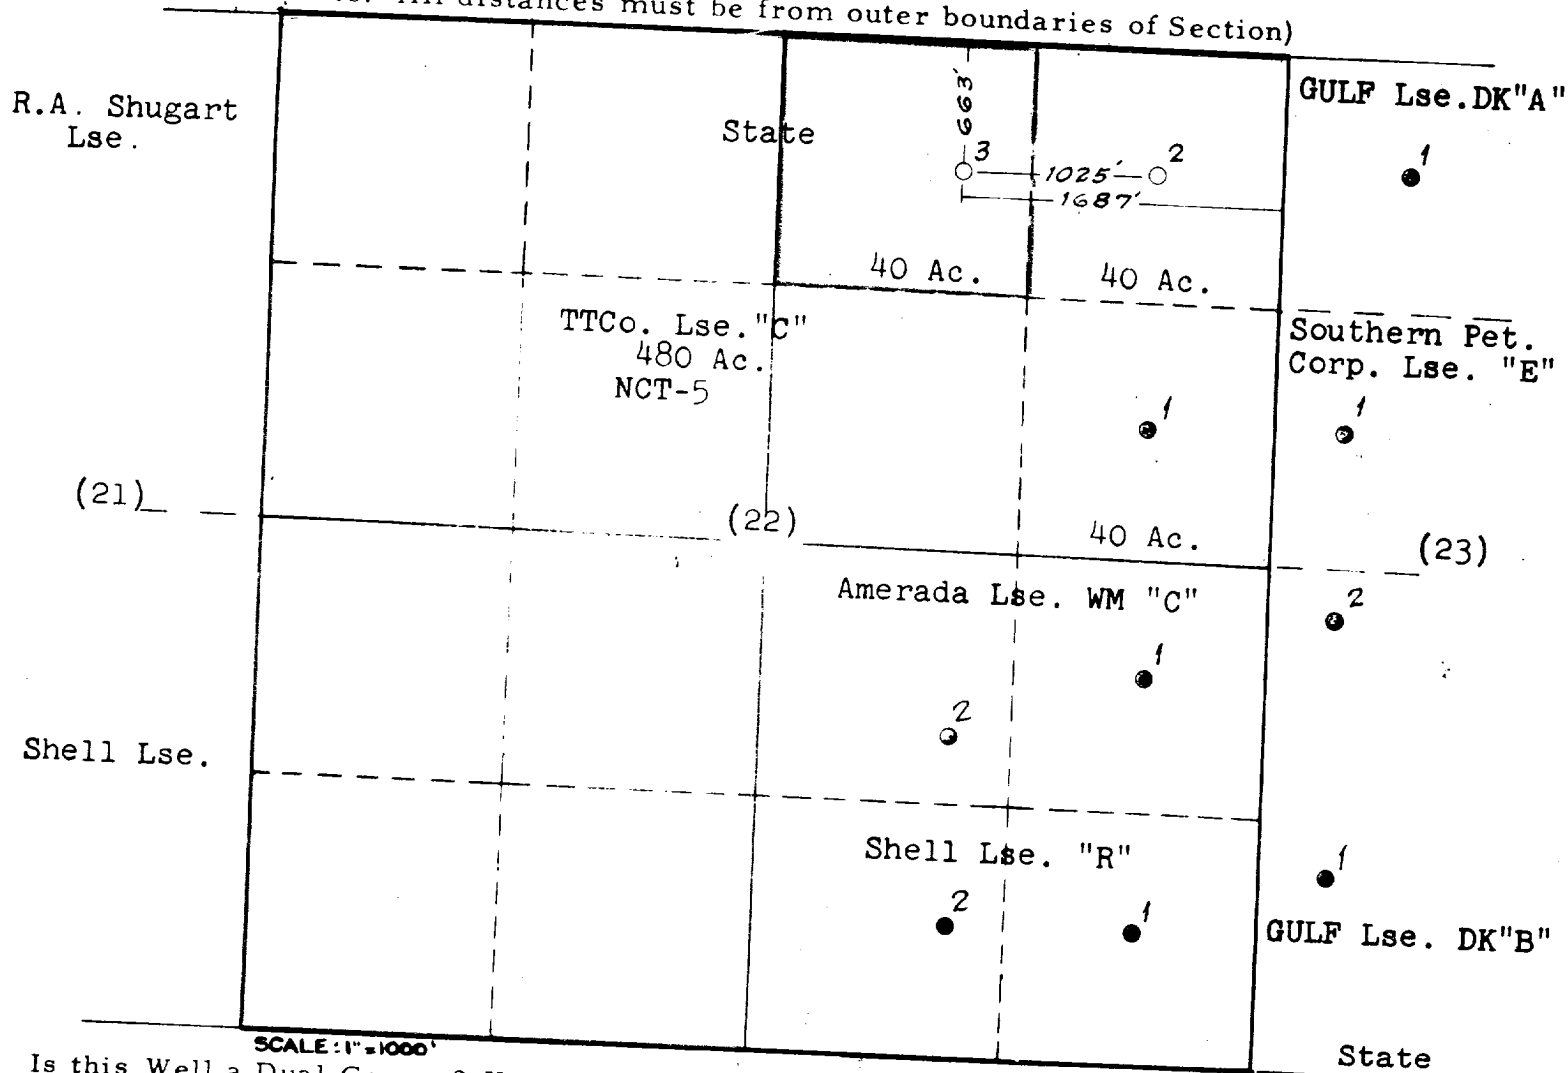

SCALE: 1"=1000'

Is this Well a Dual Comp. ? Yes    No X

If the answer to Question 1 is yes, are there any other dually completed wells within the dedicated acreage? Yes    No   

me [Signature]  
 sition Civil Engineer  
 presenting The Texas Company  
 dress P.O. Box 1720, Fort Worth, Texas.

This is to certify that the above plat was prepared from field notes of actual surveys made by me or under my supervision and that the same are true and correct to the best of my knowledge and belief.

Date Surveyed 4-11-56  
[Signature]  
 Registered Professional Engineer and/or Land Surveyor