



TRIO OIL CO. - PERSONS #1
 N/2 SE/4 SEC. 27, 10S, 36
 LEA CO., NM
 UNIT LTR-I

EXISTING STATUS

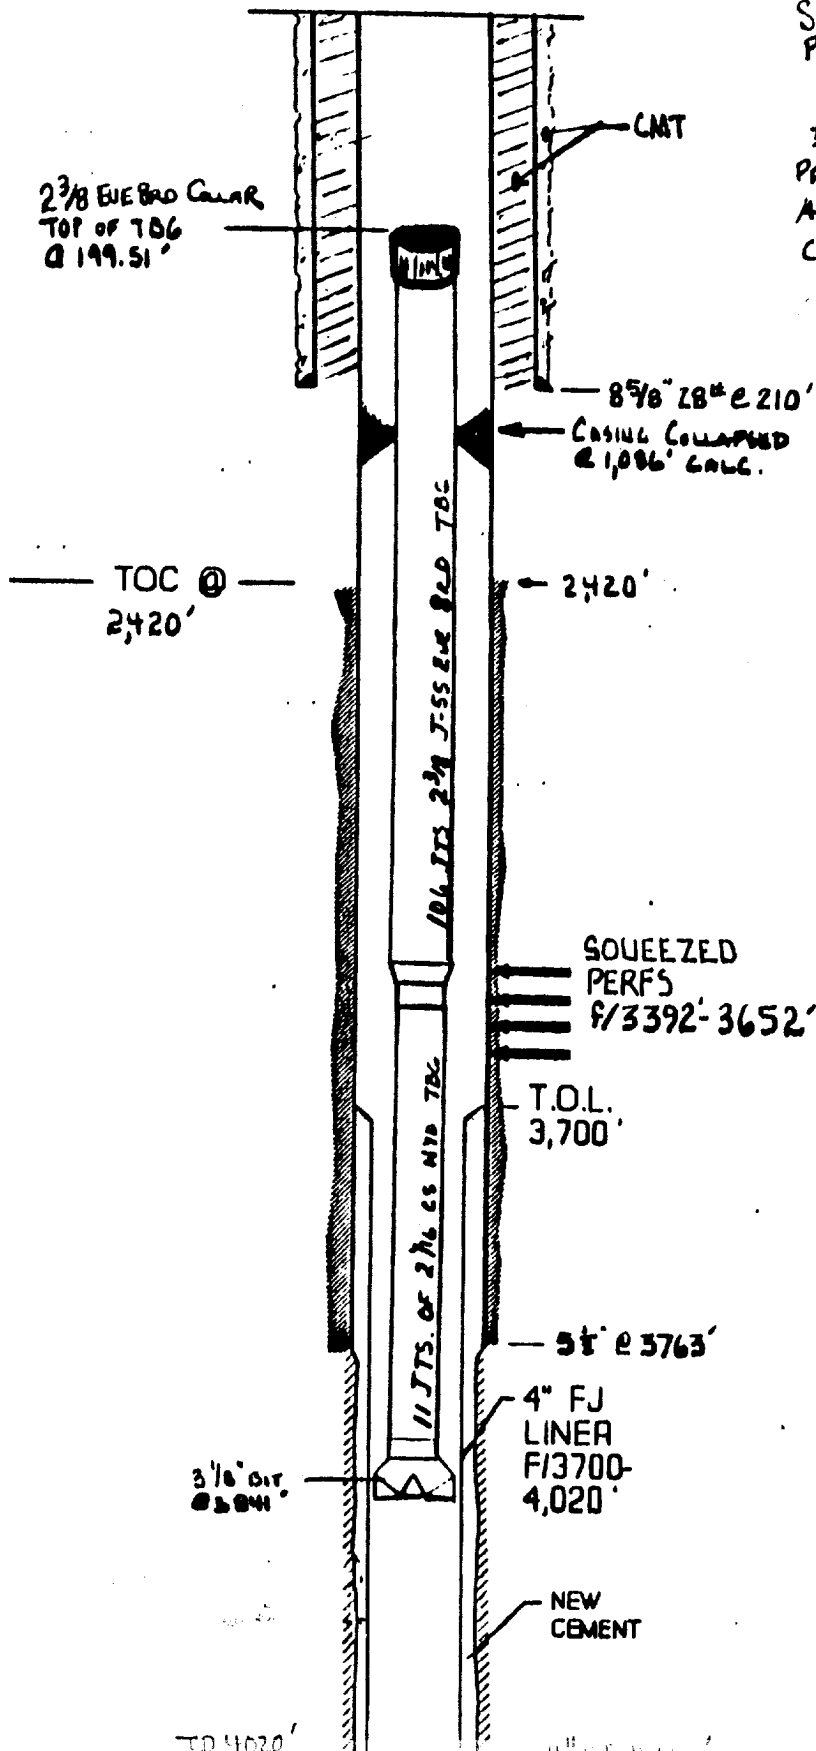

PROPOSED P#A

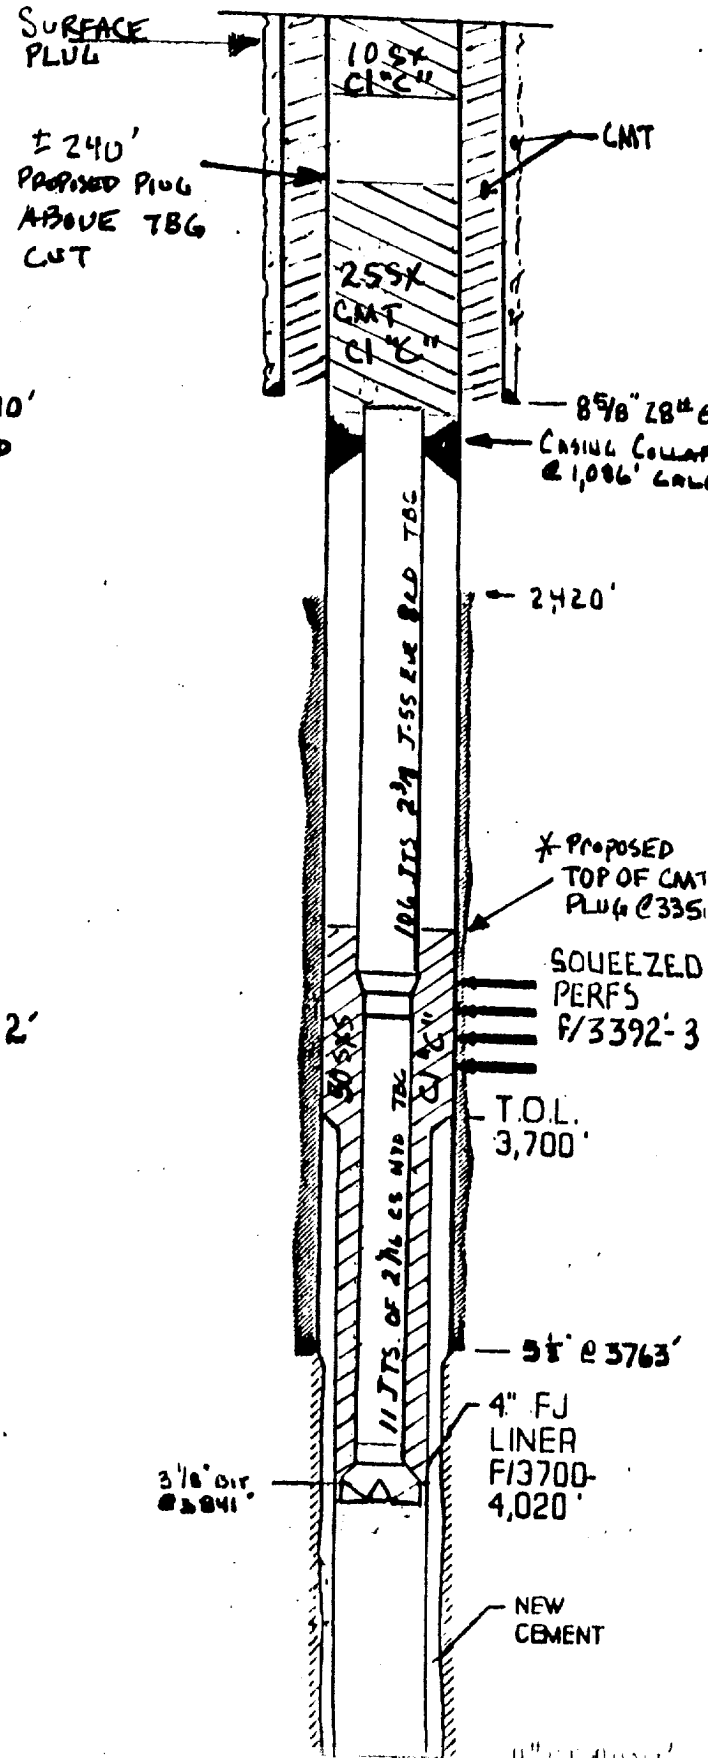

RECEIVED

APR 29 1999

JOE HODGES
OFFICE