

W. W. STUDDERT
MEMBER
AMERICAN SOCIETY OF
CIVIL ENGINEERS

REGISTERED ENGINEERS
& LAND SURVEYORS

ARIZONA
COLORADO
GAHO
LOUISIANA
MONTANA
NEVADA
NEW MEXICO
OKLAHOMA
TEXAS
UTAH
WYOMING


STUDDERT ENGINEERING CO.

CIVIL ENGINEERS

TELEPHONES 4 8582 & 2-373

221 SOUTH COLORADO

MIDLAND, TEXAS

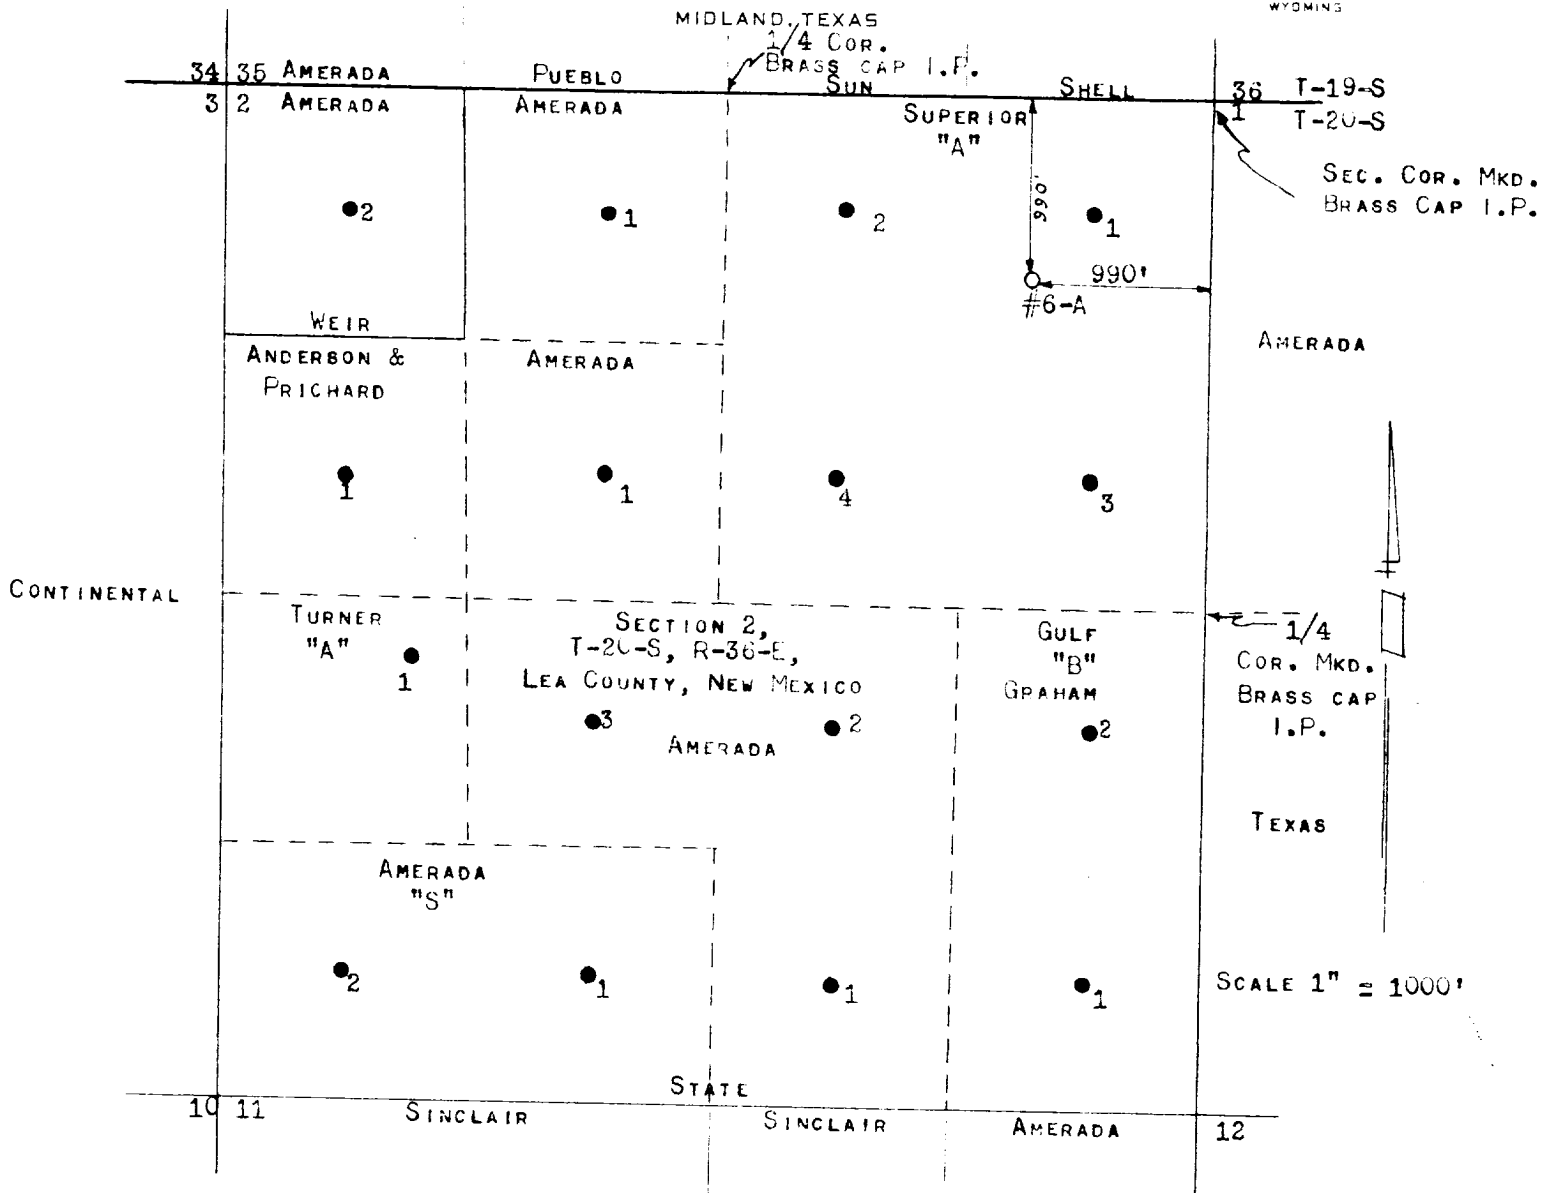

I, W. W. STUDDERT, REGISTERED PROFESSIONAL ENGINEER AND LAND SURVEYOR No. 388, STATE OF NEW MEXICO, HEREBY CERTIFY THAT THIS WELL LOCATION: SUPERIOR OIL CO.-STATE #6-A, 990' FROM THE NORTH AND EAST LINES OF SEC. 2, T-20-S, R-36-E, LEA COUNTY, NEW MEXICO, WAS STAKED ON THE GROUND AND THAT THIS PLAT IS TRUE AND CORRECT.

JULY 15, 1954



W. W. Studdert

W. W. STUDDERT