


Reed-Sanderson Unit No. 1

660' FNL & 660' FEL

Section 4, T-20S, R-36E

Lea Co., NM

PROPOSED P&A (4/89)

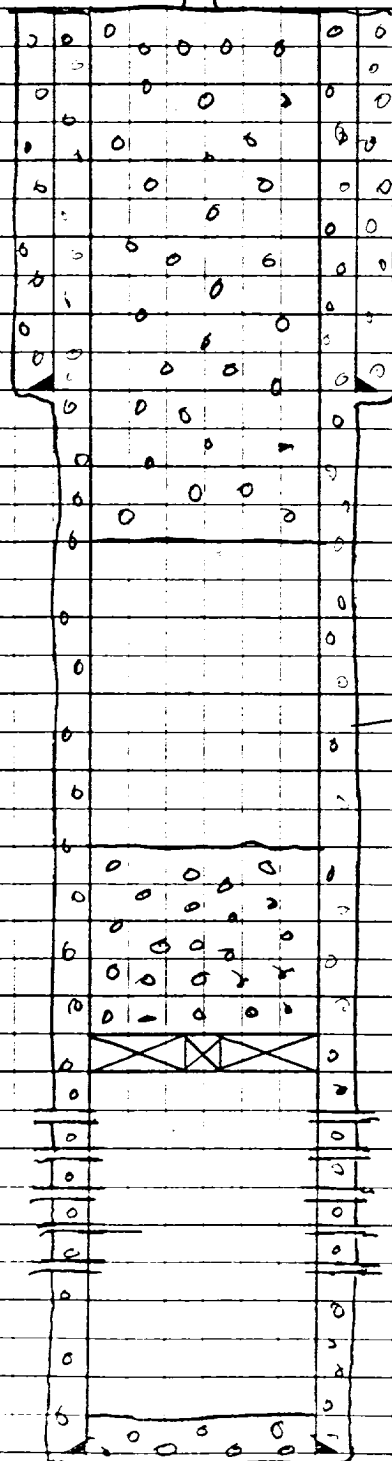

TOC @ Surface

45 Sx Class "C" cement

8 5/8" 24 pps J-5.5 casing set @ 322' (TOC @ Surface)

BOC @ 425'

TOS

TOC @ ~ 2460'

25 Sx of Class "C" cement

Baker Model D-1 2AA cement retainer @ 3700'

Perfs: Eumont Yates TR Queen

3894' - 3910'

3932' - 58'

4001' - 08'

4020' - 50'

5 1/2" 14 pps H-40 casing set @ 4099' (TOC @ Surface)

FBTD @ 4025'

TOC @ 4100'