


REED-SANDERSON UNIT No. 21

1960' FNL & 1960' FWL
UNIT F, SEC 10, T-205, R-36E

ELEVATION: 3604' DF
3594' GL

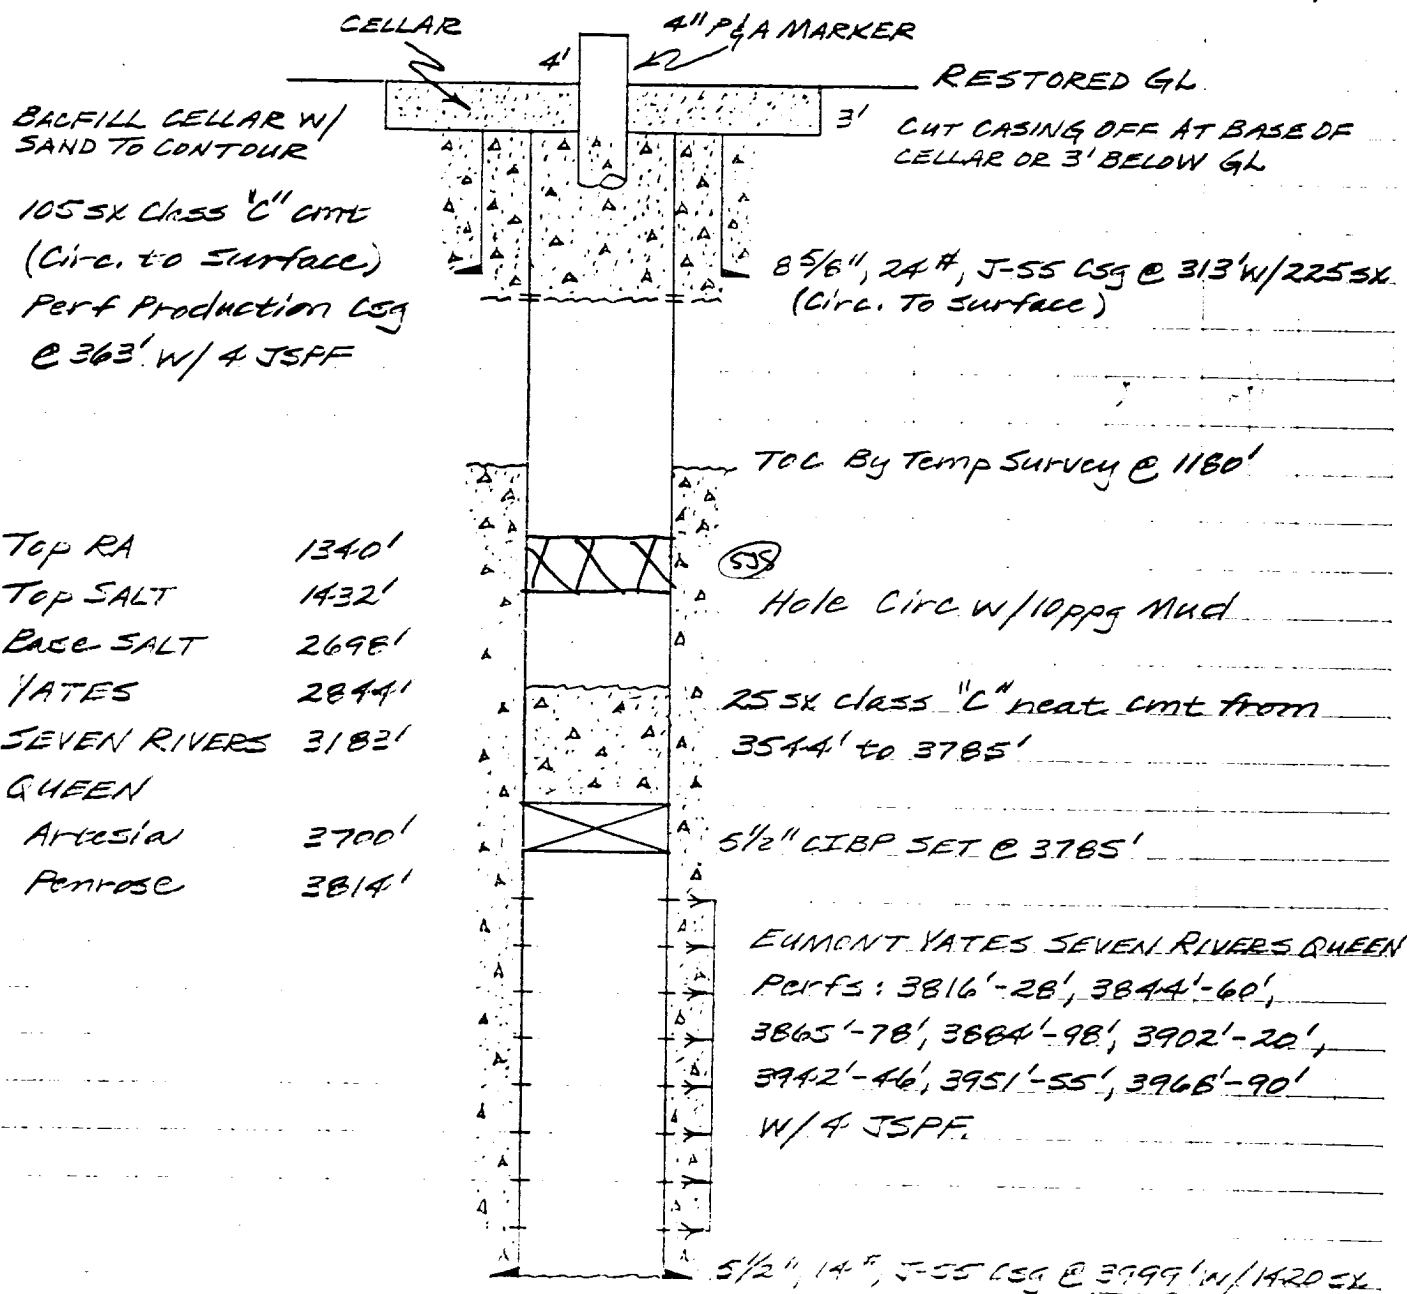

TD: 4,000'

TCR

1/2" 12-69

5-12-69

REPROD P&A

MINER

Lee County, NM