


# CURRENT WELLBORE

11/6/00

Elev. = 3608' DF

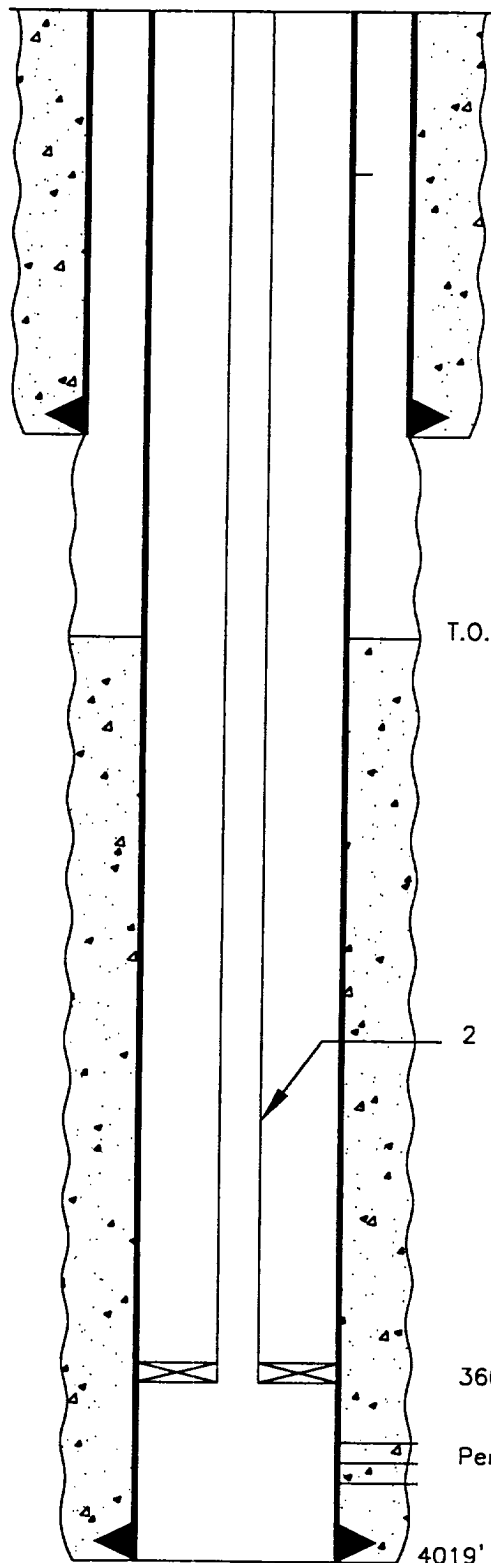

Hole in 5 1/2" Casing

339' - 8 5/8" Casing. Cemented w/250 sxs. Circulated to Surface.

T.O.C. @ 455' (Temp. Survey)

2 3/8", Cement Lined Tubing

3607' - Baker AD-1 Packer

Perfs 3796'-4014'

4019' - 5 1/2" , 14# CASING. CEMENTED W/1225 SXS.

T.D. = 4020'

LYNX PETROLEUM
Reed Sanderson Unit #22
1980' FNL & 660' FWL
Sec. 10, T-20S, R-36E
Lea County, New Mexico