



Amoco Production Company

ENGINEERING CHART

SHEET NO. OF

FILE


APPN

DATE 4/2/76

BY Kh

SUBJECT Gully A #2
Wellbore Sketch

Location: 660' FNL x 660' FEL, Sec. 24, T-20-S, R-36-E. Lea Co., N. Mexico
Monument Grayburg San Andres Field Elev. @ 3551' DF
Completed: 6/10/37

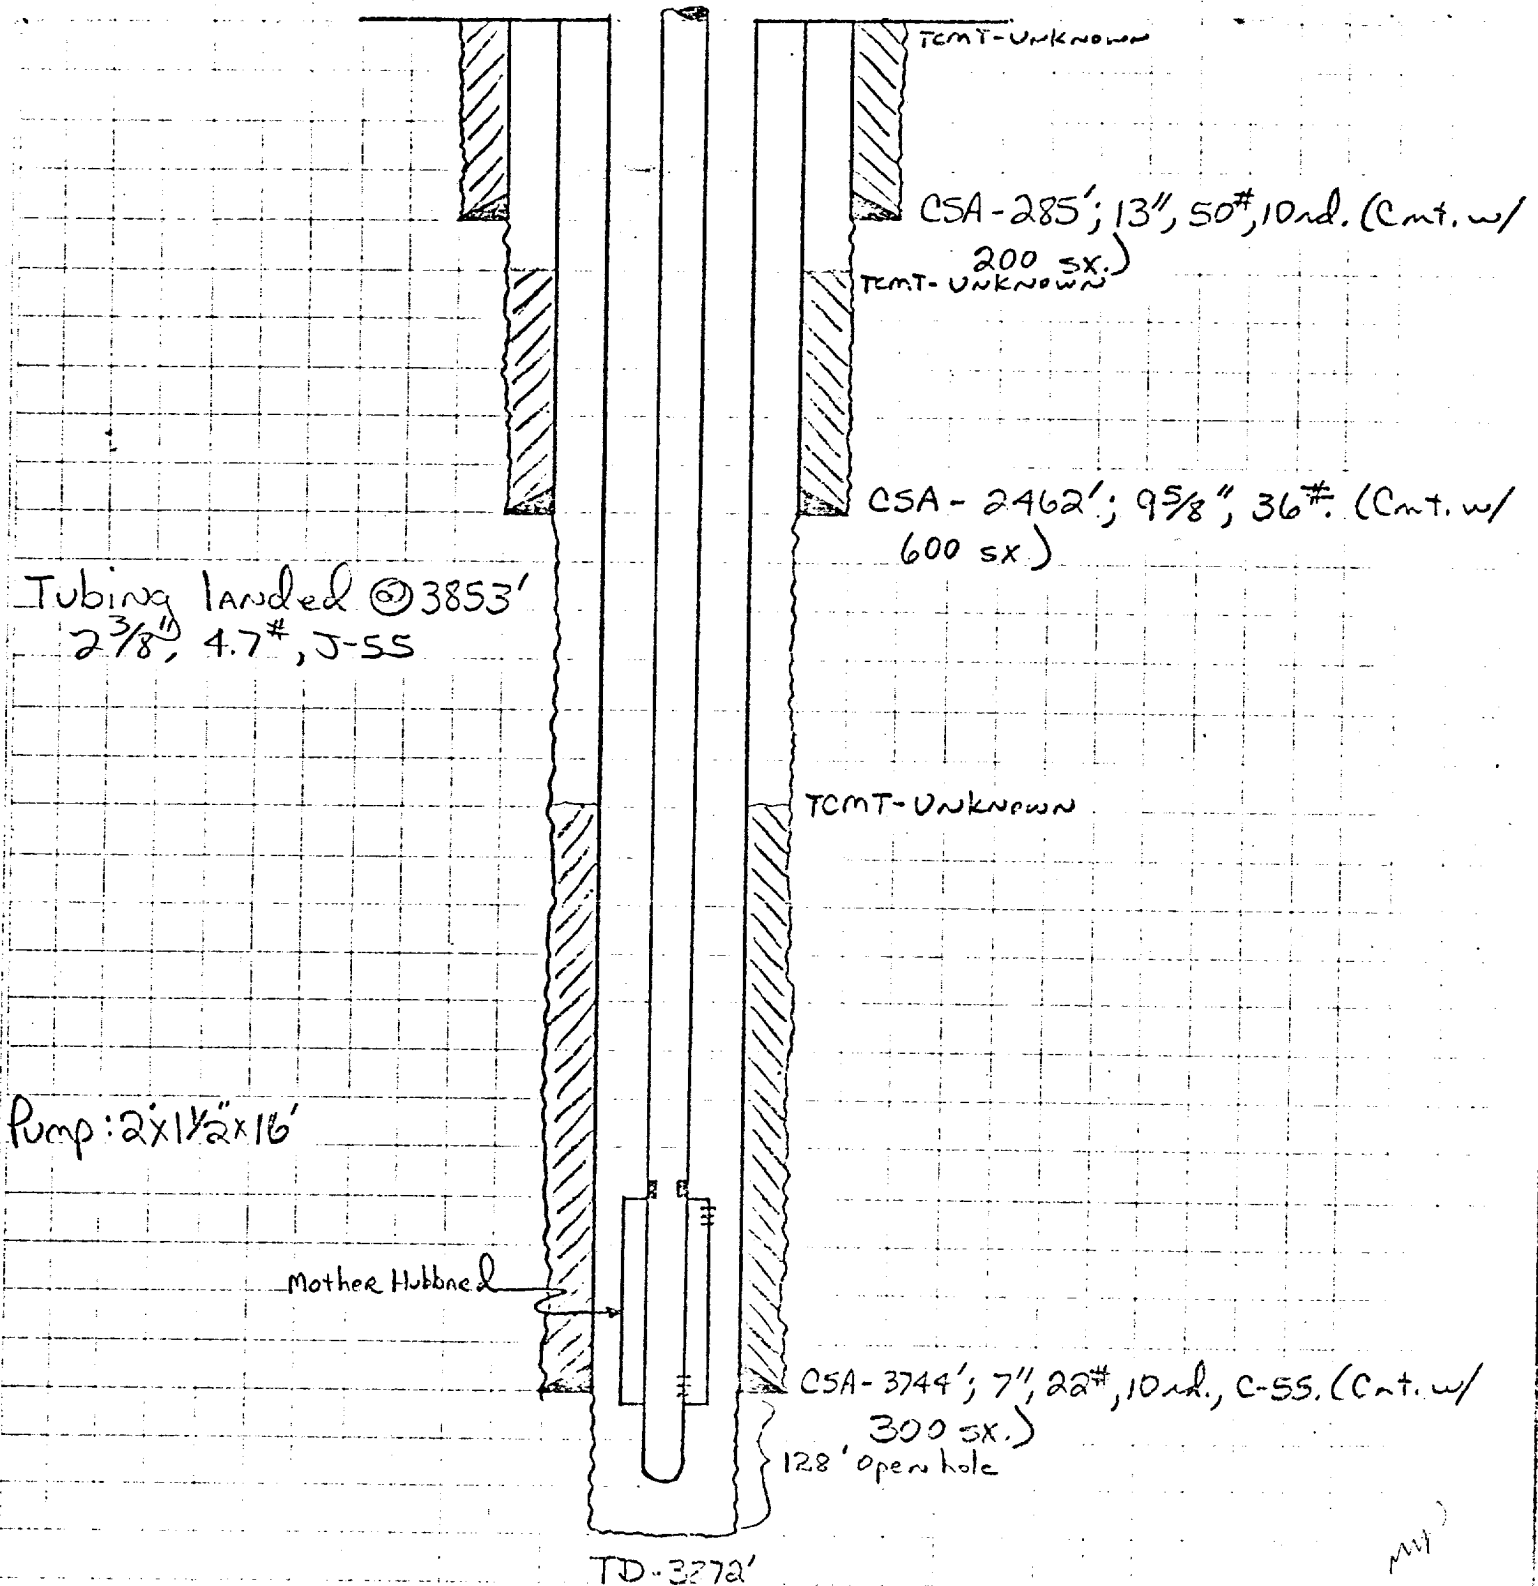

my