

FIELD: Eunice-Monument (GSA)


OPERATOR: AMOCO PRODUCTION COMPANY

LEASE: Gillully "A" Federal

WELL NO. : 8

LOCATION: 1980' FSL & FEL, Sec. 24, T-20-S, R-36-E, Lea Co., N.M.

DATE: April 28, 1976

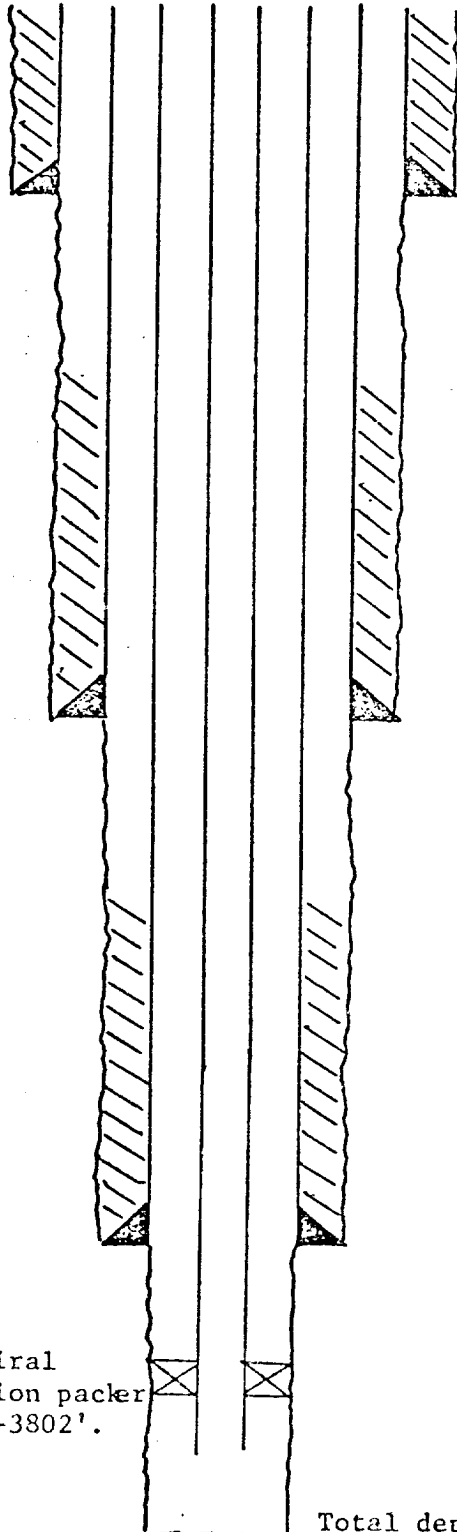

13" casing set at 288' with 200 sacks cement.
Hole size 17 1/4".

Top of cement unknown.

9 5/8" casing set at 2483' with 600 sacks
cement. Hole size 12".

2 7/8" EUE tubing set at 3836'.

7" casing set at 3745' with 300 sacks
cement. Hole size 8 3/4".

6 1/4" open hole.

Wiberson Spiral
Packer formation packer
set at 3792'-3802'.

Total depth 3858'.