

FIELD: Eunice-Monument (GSA)


OPERATOR: AMOCO PRODUCTION COMPANY

LEASE: Gillully "A" Federal

WELL NO. : 10

LOCATION: 2310' ENL, 330' EEL, Sec. 24, T-20-S, R-36-E, Lea Co., N.M.

DATE: April 28, 1976

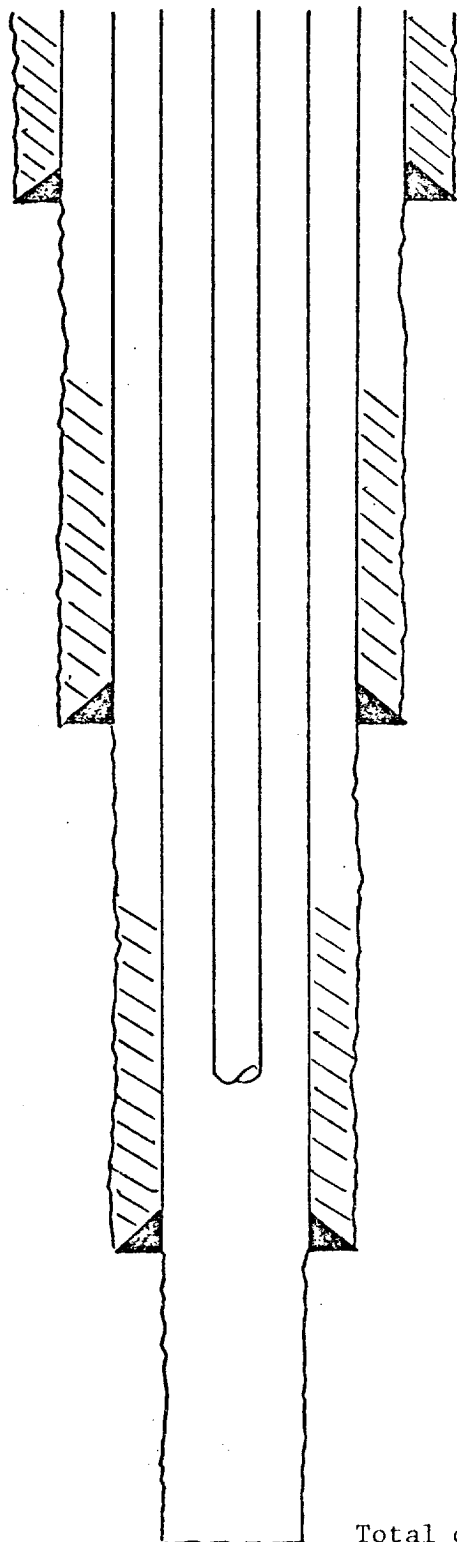

13" casing set at 285' with 225 sacks cement.
Hole size 17 1/4".

Top of cement unknown

9 5/8" casing set at 2480' with 600 sacks
cement. Hole size 12".

2 7/8" EUE tubing set at 3724'.

7" casing set at 3726' with 300 sacks cement.
Hole size 8 3/4".

Total depth 3865'.