

FIELD: Eunice-Monument (GSA)


OPERATOR: AMOCO PRODUCTION COMPANY

LEASE: Gillully "A" Federal

WELL NO. : 5

LOCATION: 660' FNL, 1980' FEL, Sec. 25, T-20-S, R-36-E, Lea County, N.M.

DATE: April 28, 1976

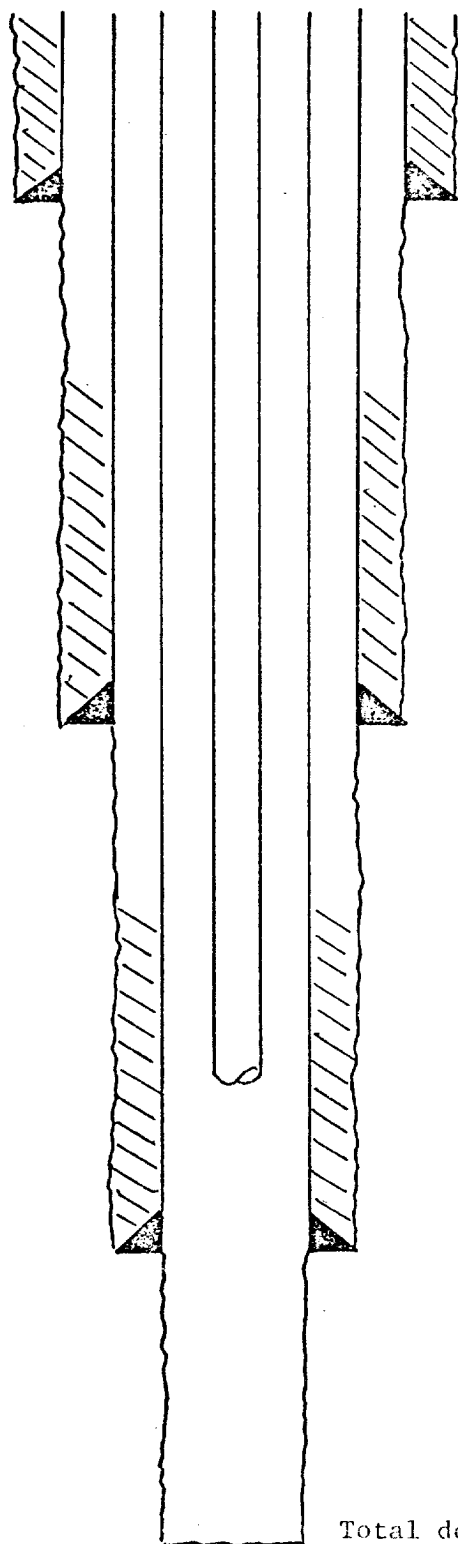

13" casing set at 290' with 250 sacks cement. Hole size 17 1/2".

Top of cement unknown

9 5/8" casing set at 2515' with 500 sacks cement. Hole size 12".

2 7/8" EUE tubing set at 3760'

7" casing set at 3730' with 250 sacks cement. Hole size 8 3/4".

Total depth 3866'