


OXY USA INC. CURRENT
EAST EUMONT UNIT #44
SEC 15 T19S R37E LEA NM

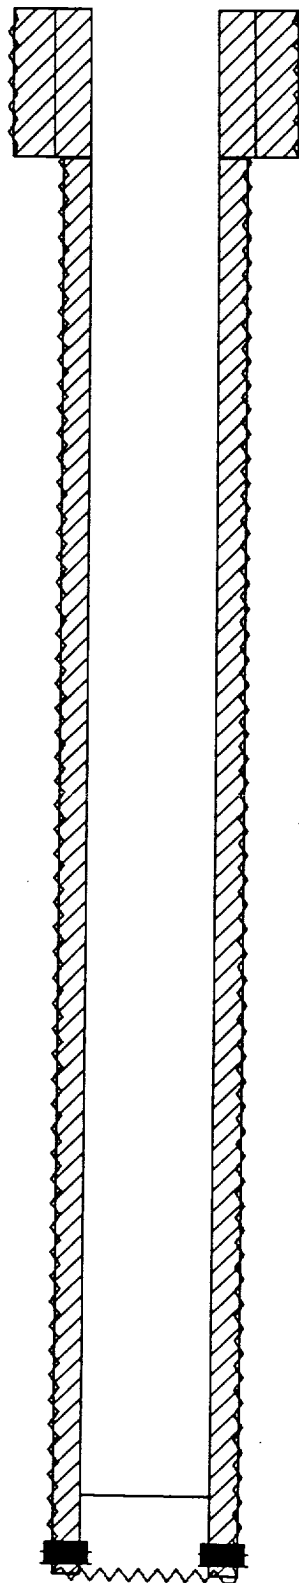

0.0 - 378.0' 12 1/4" OD HOLE
0.0 - 378.0' CEMENT 160sx-CIRC
0.0 - 378.0' 8 5/8" OD SURF CSG

378.0 - 4000.0' 7 7/8" OD HOLE
0.0 - 4000.0' CEMENT 1450sx-CALC
0.0 - 4000.0' 5 1/2" OD PROD CSG

3800.0 - 3800.0' CIBP

3916.0 - 3974.0' ABANDONED PERFS

TD: 4000'

OXY USA INC. PROPOSED
EAST EUMONT UNIT #44
SEC 15 T19S R37E LEA NM


0.0 - 88.0' CEMENT PLUG 10sx

253.0 - 428.0' CEMENT PLUG 20sx

1505.0 - 1680.0' CEMENT PLUG 20sx

2535.0 - 2710.0' CEMENT PLUG 20sx

3712.0 - 3800.0' CEMENT PLUG 10sx
3800.0 - 3800.0' CIBP

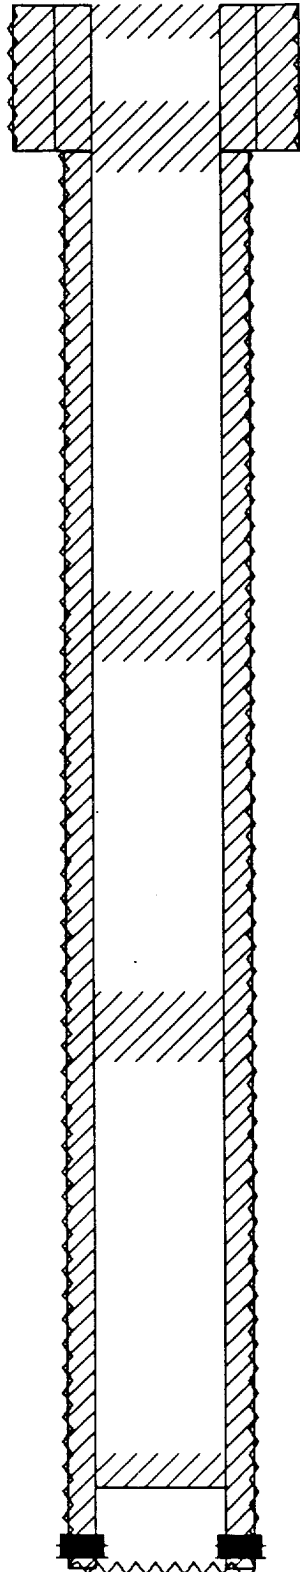

TD: 4000'

0.0 - 378.0' 12 1/4" OD HOLE

0.0 - 378.0' CEMENT 160sx-CIRC

0.0 - 378.0' 8 5/8" OD SURF CSG

378.0 - 4000.0' 7 7/8" OD HOLE

0.0 - 4000.0' CEMENT 1450sx-CALC

0.0 - 4000.0' 5 1/2" OD PROD CSG

3916.0 - 3974.0' ABANDONED PERFS