


FIELD <u>ELMONT V-9F1-0</u>	OPERATOR <u>GETTY OIL COMPANY</u>	DATE <u>4/26/96</u>
LEASE <u>EAST ELMONT UNIT</u>	WELL No <u>57</u>	LOCATION <u>P-21-19-37</u>

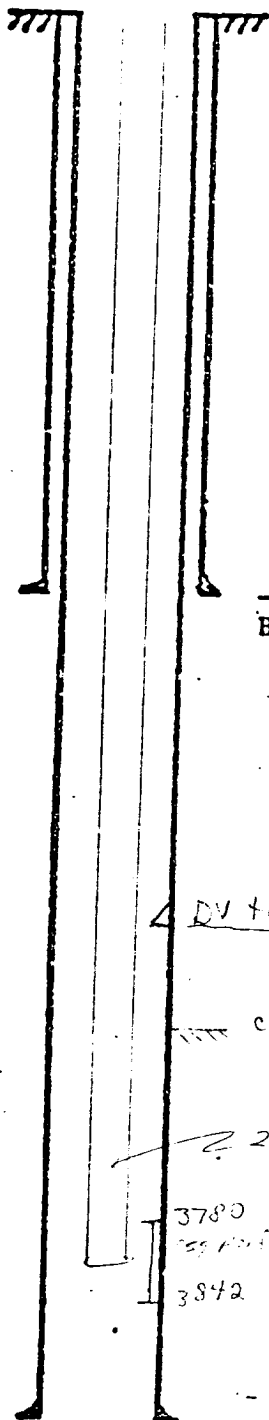

8 5/8 " casing set at 352 ' with 300 sx of Unicement cement 1/2 c.p.c.
Hole size 12 1/4 "

cement above DU calculates c.p.c. but did NOT.

DU tool @ 1527'

cement TOP below DU @ 2670 (calculated).

2 7/8" 4.7" J-55 Tubing set @ 3829'

3780
3842

5 1/2 " casing set at 3942 ' with 300 (above 300) sx of Unicement cement
Total Depth 3942 ' Hole size 7 7/8 "