


FIELD <u>EMMONT 4-21-0</u>	OPERATOR <u>CEFFY OIL COMPANY</u>	DATE <u>4/26/66</u>
LEASE <u>FIRST EMMONT UNIT</u>	WELL No <u>54</u>	LOCATION <u>F-22-19-37</u>

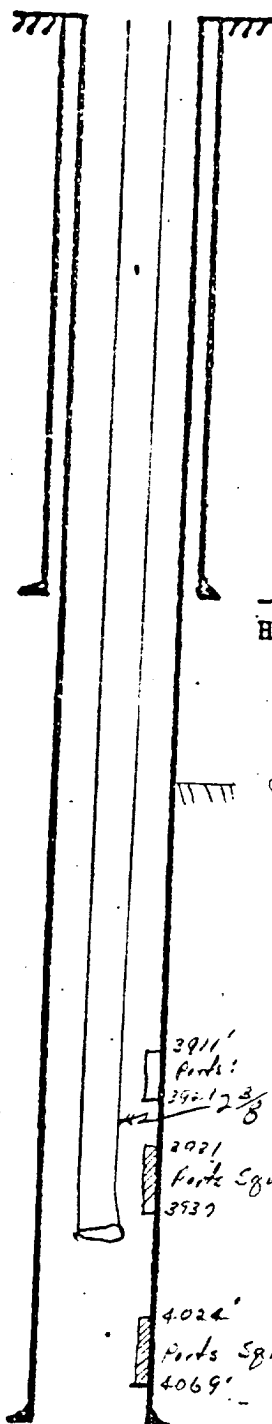

9 5/8 " casing set at 491 ' with 300 / 100 sx of Reg. w/4% Gel / Neat cement & CIRC.
Hole size 13 3/4 "

||||| Cement Top @ 1954 (calculated)

3911'
Pore:
3912 3/8" 4.75" J-55 Hg. S. L @ 3950'
3921'
Pore Squared OFF
3937'

4024'
Pore Squared OFF
4069'

7 " casing set at 4028 ' with 315 sx of Neat cement
Total Depth 4080 ' Hole size 8 3/4 "