


FIELD Eunice Monument GB/SA	OPERATOR Amerada Hess Corp	DATE 4/29/76
LEASE Sarah Phillips	WELL NO 2	LOCATION 33-19-37

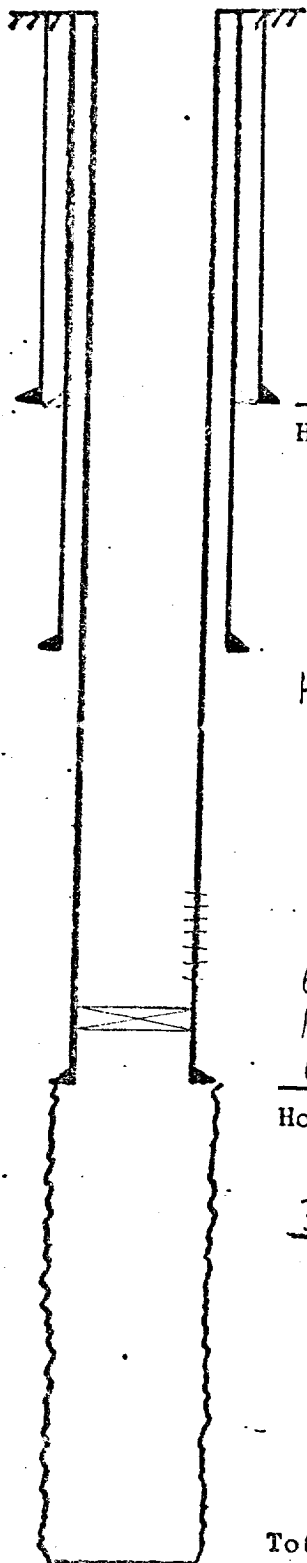

13 " casing set at 194 ' with 200 sx of regular cement
Hole size 17 1/2 " Cement @ surface by Calc.

8 5/8 " casing set at 2557 ' with 100 sx of regular cement
Hole size 11 " Cement @ surface by Calc.

6 5/8 " csg perf'd at 3518-3624 '
Brown Duo-Pak Packer at 3721 ' w/ Blanking Plug at 3720 '
6 5/8 " casing set at 3760 ' with 100 sx of regular cement
Hole size 7 7/8 " Calc. cement top 3092 '

3 1/2 " Tbg. at 2995 '

Total Depth 3910 '