


OXY USA INC. CURRENT
EAST EUMONT UNIT #92
SEC 35 T19S R37E LEA NM

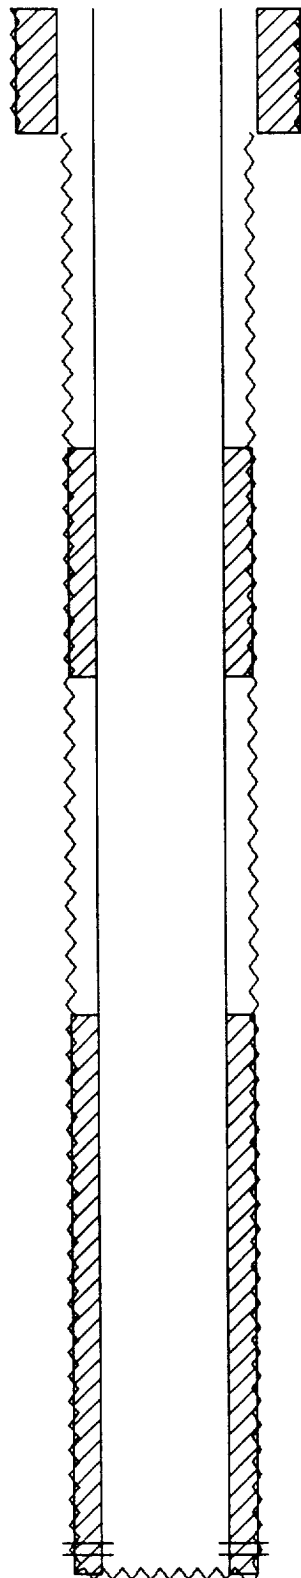

0.0 - 309.0' 12 1/4" OD HOLE

0.0 - 309.0' CEMENT 275sx-CIRC

0.0 - 309.0' 8 5/8" OD SURF CSG

309.0 - 3876.0' 7 7/8" OD HOLE

1085.0 - 1650.0' CEMENT 100sx-TS

1650.0 - 1650.0' DVT00L

2489.0 - 3875.0' CEMENT 200sx-CALC


0.0 - 3875.0' 5 1/2" OD PROD CSG

3791.0 - 3829.0' PERFS

TD: 3876'

OXY USA INC. PROPOSED
EAST EUMONT UNIT #92
SEC 35 T19S R37E LEA NM

0.0 - 88.0' CEMENT PLUG 10sx
259.0 - 359.0' CEMENT PLUG 75sx
1450.0 - 1550.0' CEMENT PLUG 20sx
2687.0 - 2787.0' CEMENT PLUG 20sx
3516.0 - 3691.0' CEMENT PLUG 20sx
3691.0 - 3691.0' CIBP

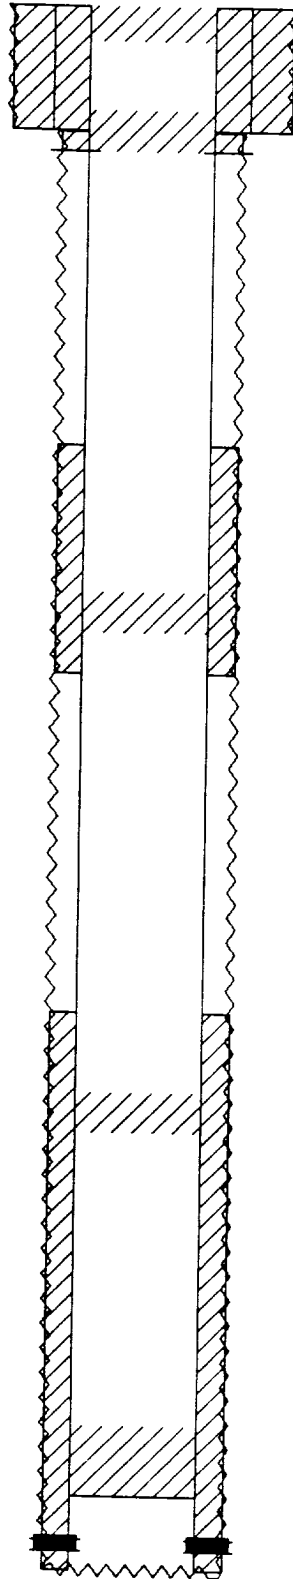

TD: 3876'

0.0 - 309.0' 12 1/4" OD HOLE
0.0 - 309.0' CEMENT 275sx-CIRC
0.0 - 309.0' 8 5/8" OD SURF CSG
359.0 - 359.0' SQUEEZE PERFS

309.0 - 3876.0' 7 7/8" OD HOLE
1085.0 - 1650.0' CEMENT 100sx-TS
1650.0 - 1650.0' DVTOOL
2489.0 - 3875.0' CEMENT 200sx-CALC
0.0 - 3875.0' 5 1/2" OD PROD CSG

3791.0 - 3829.0' ABANDONED PERFS

