


OXY USA INC. CURRENT  
EAST EUMONT UNIT #106  
SEC 2 T20S R37E LEA NM

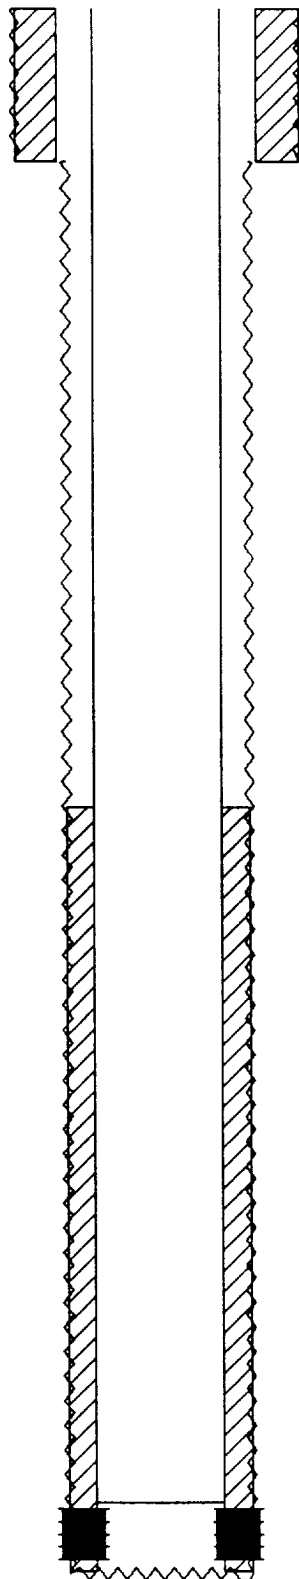

0.0 - 372.0' 12 1/4" OD HOLE  
0.0 - 372.0' CEMENT 275sx-CIRC  
0.0 - 372.0' 8 5/8" OD SURF CSG

372.0 - 3864.0' 7 7/8" OD HOLE  
1970.0 - 3857.0' CEMENT 800sx-TS  
0.0 - 3857.0' 5 1/2" OD PROD CSG

3690.0 - 3690.0' CIBP

3703.0 - 3828.0' ABANDONED PERFS

TD: 3864'

OXY USA INC. PROPOSED  
EAST EUMONT UNIT #106  
SEC 2 T20S R37E LEA NM

