


WELL DATA SHEET

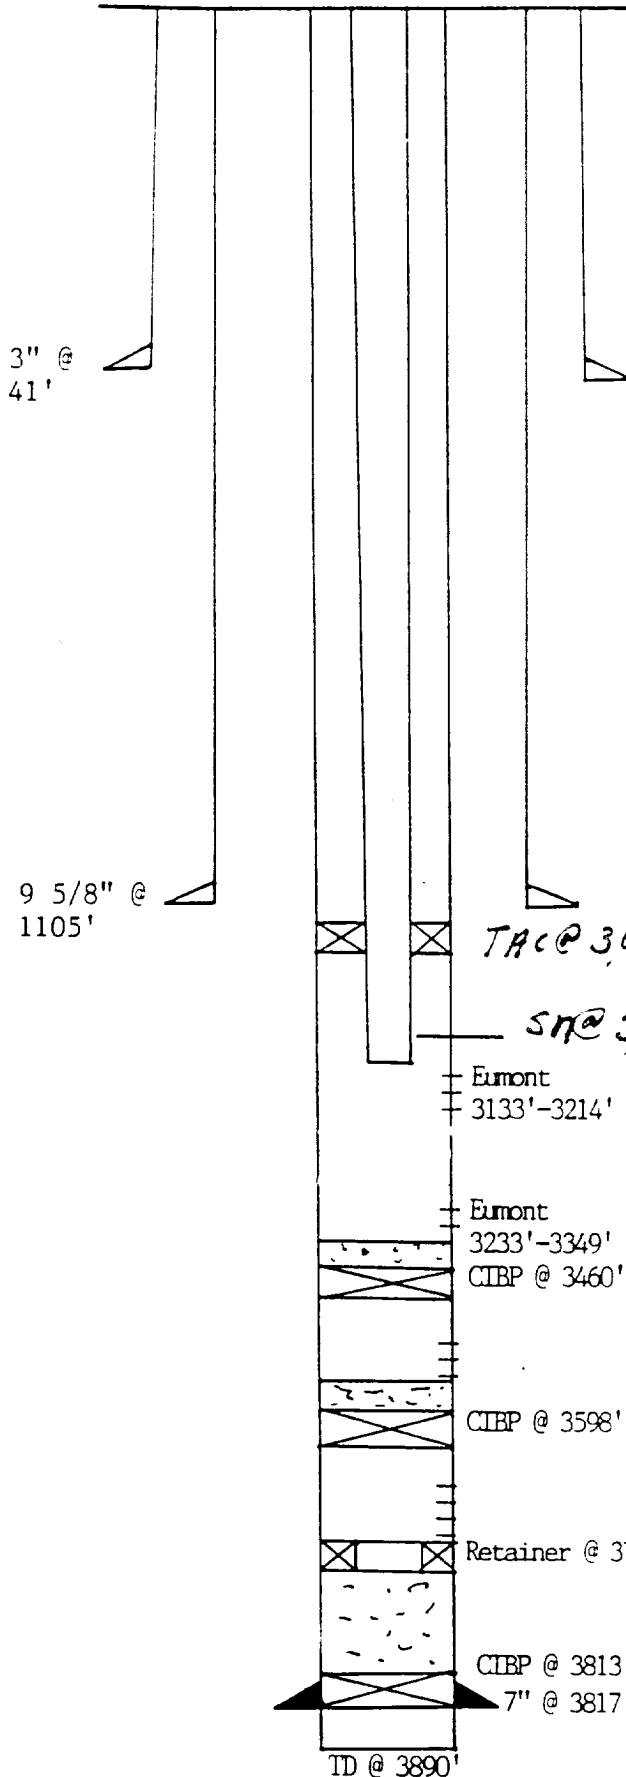

FIELD Eunice - Monument GB/SA

LEASE AND WELL NO. Bertha Barber We

LOCATION 1980' FSL, 660' FWL, Sec.

COUNTY AND STATE Lea County, New Me

STATUS Shut-in

TD 3890' PBDT 3228' KB 3570'

SURFACE CASING 13", 40# set to 141'

(circ'd)

INTERMEDIATE CASING 9 5/8", 36" set

ex of cmt (circ'd)

PRODUCTION CASING 7", 24# set to 38

of cmt. TOC @ 869' (calculated)

TUBING 2 7/8", 6.5# 10V EUE (grade

7" Baker Lok-Set pkr @ 3080'.

LINER

RODS

PUMPING UNIT None

PRESENT COMPLETION: (Formation an

Eumont 3133'-3214'

3233-3349