

MONUMENT (BLINEBRY)
 BERTHA BARBER WELL NO. 6
 1980' FNL & 560' FWL
 SECTION 5, T-20-S, R-37-E
 LEA COUNTY, NEW MEXICO

STATUS: SHUT-IN

TD: 5755' PBTD: 4986'
 GL: 3556' KB: 3572'

SURFACE: 13-3/8", 48#, H-40 SET @ 267'. CMT
 CIRC'D TO SURFACE.

INTERMEDIATE: 8-5/8", 24# & 32#, J-55 & H-40
 SET @ 2801'. CMT CIRC'D TO
 SURFACE.


PRODUCTION: 5-1/2", 15.5#, J-55 SET @ 5752'.
 CMT CIRC'D TO SURFACE. DV TOOL
 @ 3609'.

TUBING: 20 JOINTS OF 2-1/16" TUBING.

COMPLETION:

BLINEBRY: 5570'-5600'

PADDOCK: 5200'-5223'

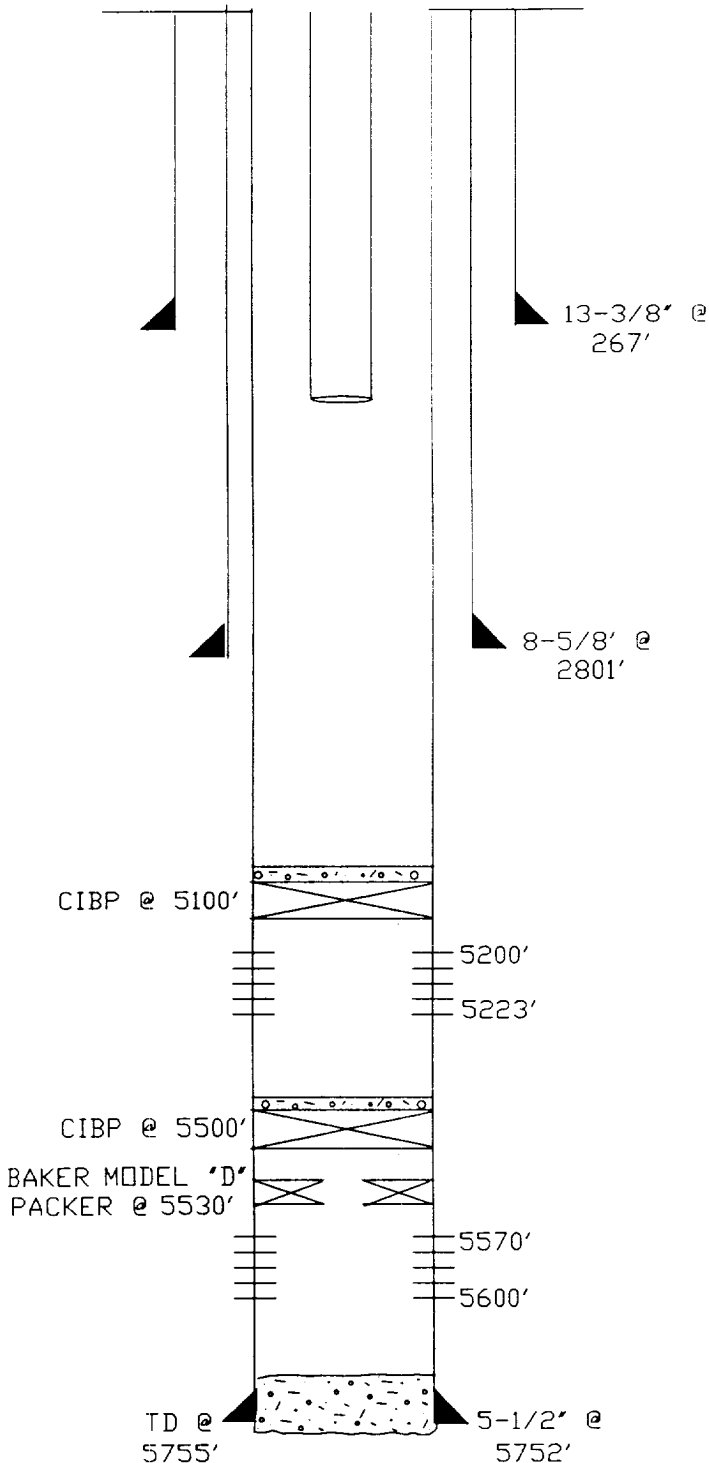

HISTORY: BLINEBRY COMPLETED IN 1952. PADDOCK COMPLETED IN 1958. PADDOCK PLACED
 ON GAS LIFT IN 1960. SHUT-IN IN JUNE, 1968. SET CIBPs @ 5500' & 5100'
 DUMPING 2 SX CMT ON BOTH IN JANUARY, 1984.