


FIELD	Eunice Monument	OPERATOR	Marathon Oil Company	DATE	5-3-76
LEASE	Bertha Barber	WELL NO	10	LOCATION	Sec. 5-T20S-R37E

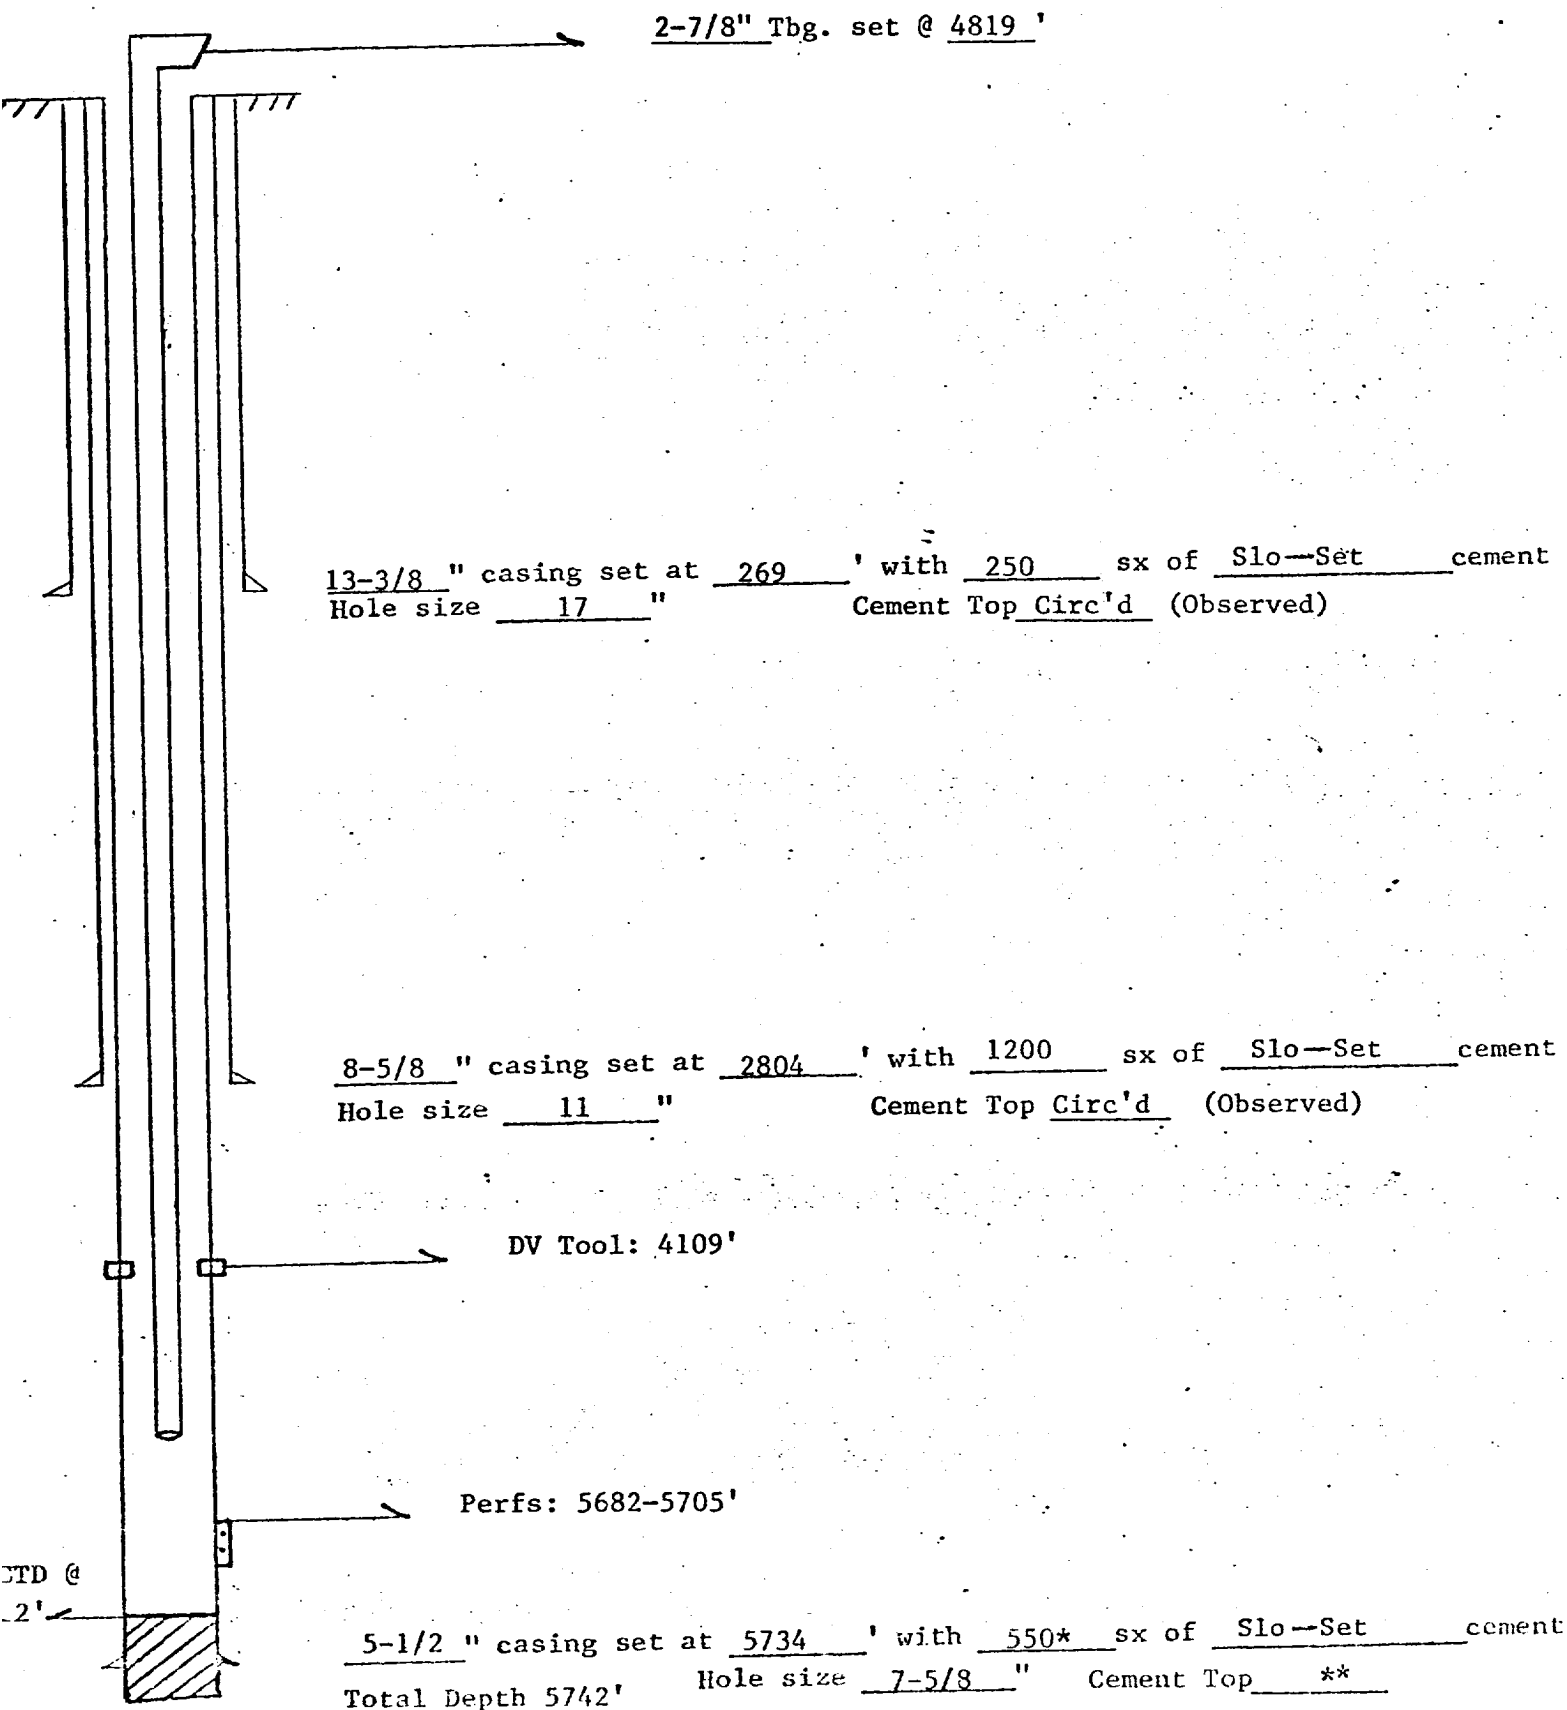

* 1st. Stage: 250 sx Slo-set cmt. ** Cement Top; circ'd (Observed)
* 2nd. Stage: 300 sx Slo-set cmt. ** Cement Top; 202' (Temp. Survey)