

WELL DATA SHEET

FIELD: Monument Paddock

WELL NAME: G. C. Matthews #7

FORMATION: Paddock

LOC: 990' FSL & 330' FEL, Unit P
TOWNSHIP: 20S
RANGE: 37E

SEC: 6
COUNTY: Lea
STATE: NM

GL: 3558'
KB to GL:
DF to GL:


CURRENT STATUS:
API NO: 30-025-05948
REFNO: FA7070

Date Completed: 5/10/53
Initial Formation: Blinebry
Initial Production: 292 bopd, 439 mcfpd, 0 bwpd

12 3/4" Csg
Set @ 291' w/350 sx cmt.
Circulated to surface.

8 5/8", 32#, J-55 Csg
Set @ 2522' w/3750 sx cmt
Circulated to surface.

5 1/2", 14#, J-55 Csg
Set @ 5735' w/795 sx cmt
Circulated to surface.

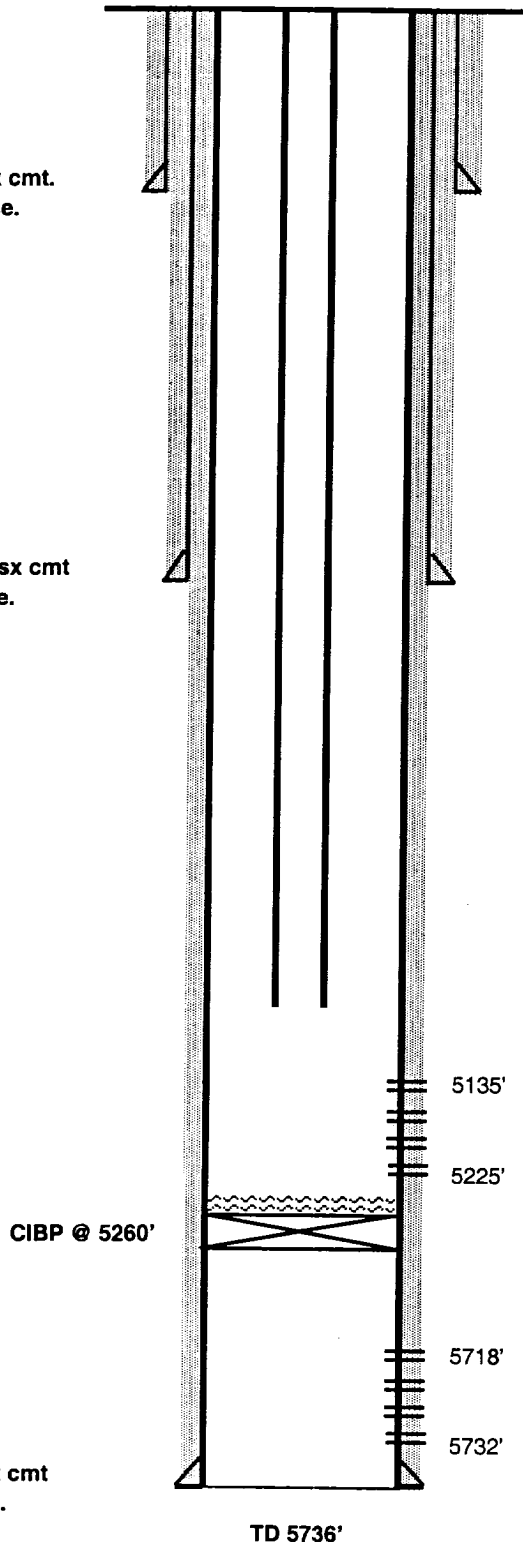

Completion Data:

Perf 5718'-32' w/4 hpf.

Subsequent Operations:

2/54 -- Acdz Blinebry w/200 gals 15% HCL. 3 bopd, 298 bwpd.

3/54 -- Plug Blinebry. Set CIBP @ 5260', cap w/1 sk cmt. Perf Paddock 5135'-5225' w/4 hpf. Flowed 366 bopd, 204 mcfpd.

10/68 -- Install rod pump equip. 123 bopd, 69 bwpd.