

# NEW MEXICO

OIL CONSERVATION COMMISS. N

Form C-128

## Well Location and/or Gas Proration Plat

Date 10 - 3 - 1956

Operator The Texas Co.

Lease J. R. Phillips


Well No. 2 Section 6 Township 20 South Range 37 East NMPM

Located 330 Feet From North Line, 2310 Feet From West Line,

Lea County, New Mexico. G. L. Elevation 3570'

Name of Producing Formation Grayburg Pool Monument Dedicated Acreage 40

(Note: All distances must be from outer boundaries of Section)

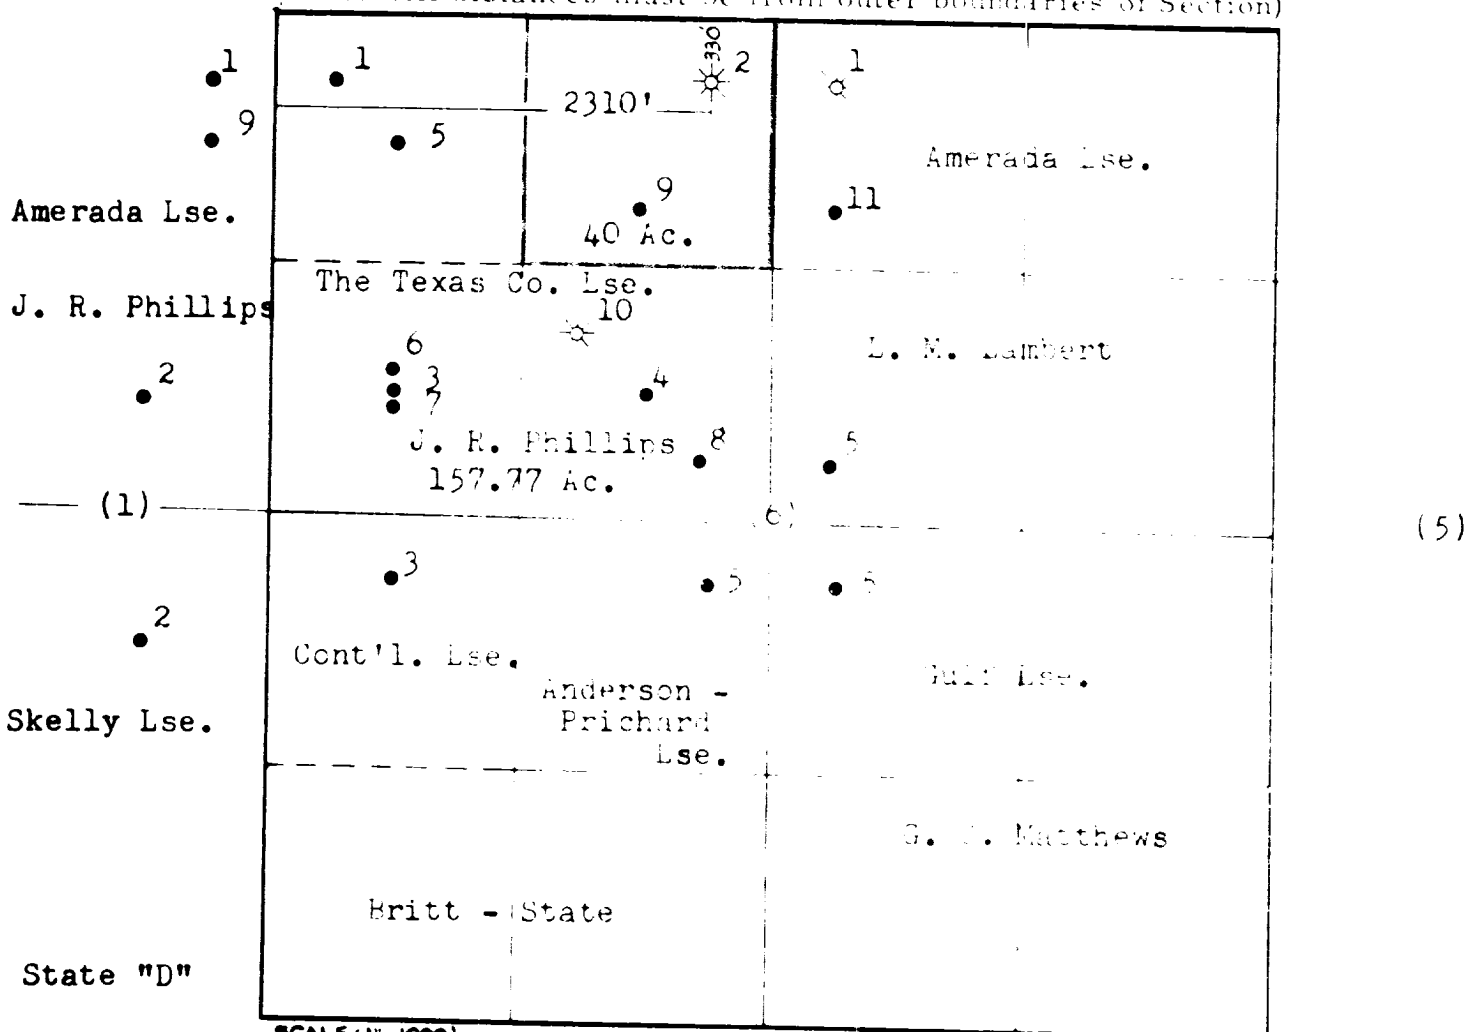

SCALE: 1" = 1000'

1. Is this Well a Dual Comp.? Yes ☐ No ☒
2. If the answer to Question 1 is yes, are there any other dually completed wells within the dedicated acreage? Yes ☐ No ☐

This is to certify that the above plat was prepared from field notes of actual surveys made by me or under my supervision and that the same are true and correct to the best of my knowledge and belief.

Name H. J. Matthews  
 Position Petroleum Engineer  
 Representing The Texas Company  
 Address P. O. Box 1720 - Ft. Worth

Date Surveyed 10/3/56  
 Registered Professional Engineer and/or Land Surveyor