


FIELD MONUMENT	OPERATOR UNION TEXAS PETROLE.	DATE 4-27-76
LEASE BRITT "A"	WELL NO. 1	LOCATION 660' FSL & 1980' FWL Sec. 6 T-20-S, R-37-E, Lea County, New Mexico

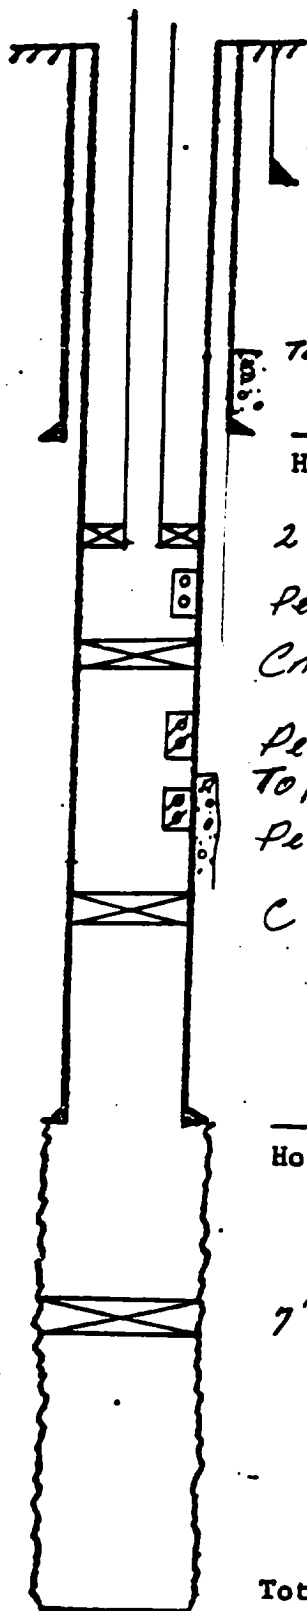

13" at 269' w/200 sh. Common

Top Cmt. 2360'

9 5/8" casing set at 2397' with 750 sx of Common cement
Hole size 13"

2 3/8" EVE J-55 w/SN at 3373', Brown Husky Pkr. @ 3374'

Perfs. 3410, 35, 49, 52, 95, 3503, 37, 49, 78 & 89' w/1 hole/ft.
Frac w/ 4000 gal + 4000# 20/40 sd.

Cmt. Ret. @ 3670'

Perf. 3700-25', Sg. w/200 Sx.

Top Cmt. 3750'

Perf. 3755-60' w/4 holes/ft. Sg. w/1350 Sx. Re-Sg. w/2000 Sx.

CIBP @ 3765

7" casing set at 3812' with 260 sx of Common cement
Hole size 13"

7" Guiberson Spiral Pkr at 3832'

Total Depth 3906'