


FIELD MONUMENT	OPERATOR UNION TEXAS PETROLEUM	DATE 4-27-76
LEASE BRITT "A"	WELL No. 1	LOCATION 660' FSL & 1980' FWL Sec. 6, T-20-S, R-37-E, Lea County, New Mexico

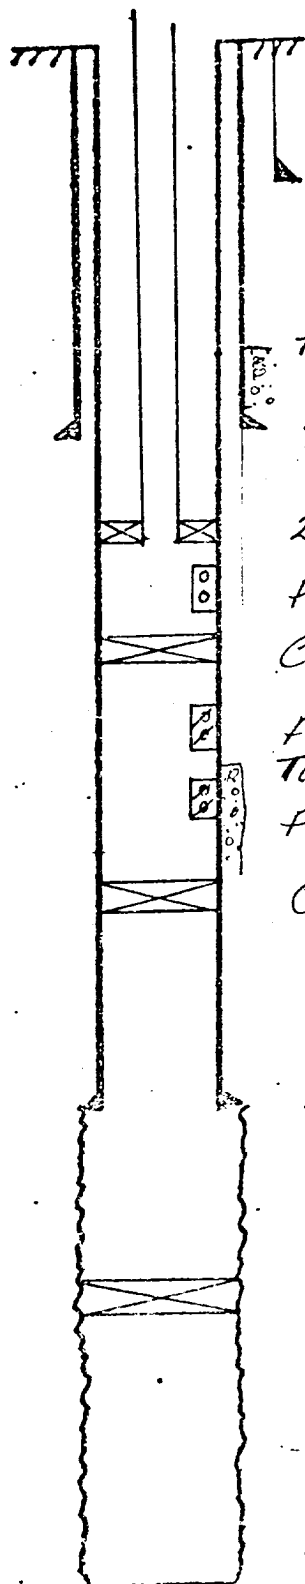

13" at 269' w/200 sx. Common

Top Cmt. 2360'

9 5/8" casing set at 2397' with 750 sx of Common cement
Hole size 13"

2 3/8" EVE J-55 w/SN at 3373', Brown Husky Pkr. @ 3374'
Perfs. 3410, 35, 49, 52, 95, 3503, 37, 49, 78 & 89' w/1 hole/ft.

Cmt. Ret. @ 3670'

Perf. 3700-25', S93. w/200 sx.

Top Cmt. 3750'

Perf. 3755-60' w/4 holes/ft. S93. w/1350 sx. Re-S93. w/2000 sx.

CIBP @ 3765

7" casing set at 3812' with 260 sx of Common cement
Hole size 13"

7" Guiberson Spiral Pkr at 3832'

Total Depth 3906'