


FIELD MONUMENT EUMONT GAS	OPERATOR UNION TEXAS PETROLEUM	DATE 4-27-76
LEASE BRITT "A"	WELL NO. 2	LOCATION 1960' FS2 & 1980 FWL Sec 6 T-20-S, R-37-E, Lea County, New Mexico

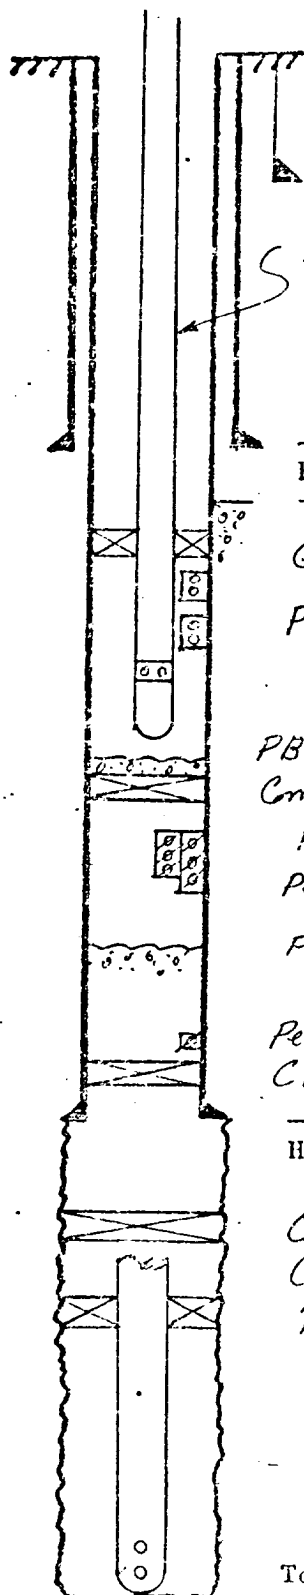

2 7/8" EUE @ 3278' w/Perf. Nipple 3245'-48'

9 5/8" casing set at 2445' with 700 sx of Common cement
Hole size _____"

Top of Cmt @ 2524' (calculated)

Guiberson L-30 Pkr. on tbg. @ 3087'

Perf. 3176-96', 3215'-35' w/2 holes/H. Queen Sd.

PBTD 3284'

Cmt. Ref. 3294'

Perf. 3644'-58', Sg. w/150 Sx. (Grbg-San And.)

Perf. 3644'-54', Sg. w/100 Sx. (Grbg-San And.)

PB 3679' ϕ Cmt. to 3690' after Sg.

Perf. 3702' w/4 holes, Sg.

CIBP @ 3705'

7" casing set at 3724' with 200 sx of Common cement
Hole size _____"

Calced Plug @ 3798'

Cut Tbg. @ 3809'

7" Guiberson Spiral Form. Pkr. @ 3829

2 1/2" EUE Seamless Tbg. @ 3905'

Total Depth 3905'