


UNION TEXAS PETROLEUM

FIELD: Monument
 LEASE: Britt - A WELL NO. 5
 DATE: 5/24/84 SPUDDED: 11-9-55 COMP. 12-4-55
 ELEV: 3575 D
 LOCATION: 2310 FSL & 2279 FWL
SEC 4, T-20S, R-37E
LOG COUNTY, N.A.

Current Status

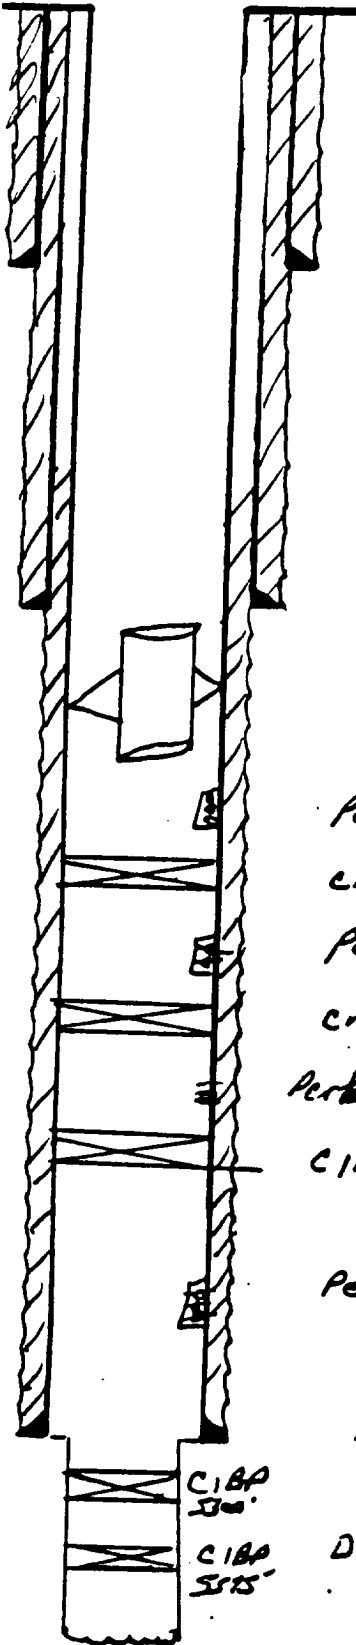

13 3/8" 4/8" CSG. AT 3236 W/ 100 SX.
17 1/2" HOLE TOC CIRC TO SURF.

2 1/8" Tbg. & anchor cut off at 3230' , Bottom at 3206'

8 5/8" 32-24" CSG AT 3293' W/ 2100 SX
12 1/4" HOLE TOC SURFACE

Perf 3400-3543

Cmt Ret at 3600 w/100 SX.

Perf 3641-3673 Sgnd w/100 SX

Cmt. Ret at 3998 W/200 SX

Perf 4025 - Circ. 200SX CATCHUP annulus

CIBP at 4650

Perf 5190-5206

5 1/2" CSG. AT 5211 W/ 500 SX.
7 1/2" HOLE TOC 3100'

Deepened to 5650 - 4" liner 5651-5610

TO 5250
 PBTD 3600