


FIELD EUNICE MONUMENT GSA (Gas)	OPERATOR GULF	DATE 4/28/76
LEASE Bertie Whitmire	WELL No 1	LOCATION 1980' PN 4E L (G) Sec 8 - T20S - R37E

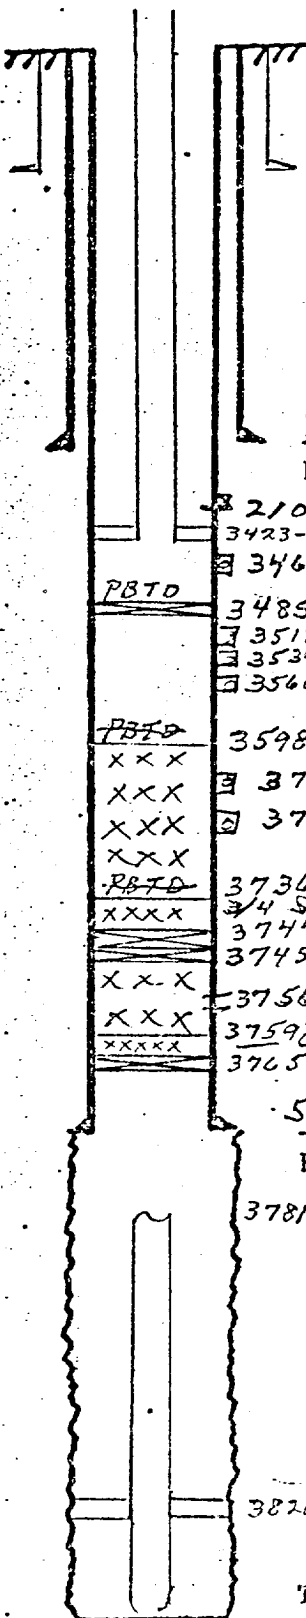

10 3/4" - 32# casing set at 252' with 200 Sx of cement.
Hole size 13 3/8" to 260' (Plug @ 222') Circulated

7 5/8" - 22# casing set at 1077' with 200 Sx of 900# Portland cement
Hole size 9 7/8" to 1087' (Plug @ 1031')

2100' Tpd x spotted 215 Sx Cement behind 5 1/2" Csg (170 Sx Posmix-50)
3423-3430' Baker Model R Pkr on 2 3/8" OD Tbg (108 Sx Portland Cement)
3467-3469' Perfs Open (2-1/2" JHPF) w/ 4 Sx CaCl

PBTD

3485' C1 BP
3512-3514' } Perfs Abandoned
3539-3541' } w/ 4-1/2" JHPF
3566-3568' }

PBTD

XXX

XXX

XXX

XXX

PBTD

XXXX

3598' (Spotted 40 Sx Cement, Tested Csg to 1000')

3709-3713' } Perfs
3722-3735' } w/ 4-1/2" JHPF

PBTD

XXXX

3736'

3744' Cement

3745' Cement Retainer - Squeezed below w/ 125 Sx - Max P = 2800'

XXX

3756-3758' Produced thru Holes in Csg

XXX

3759' Calseal + Hydramite

XXXXX

3765' Baker Model B C1BP

5 1/2" - 17# casing set at 3775' with 275 Sx of _____ cement

Hole size 6 3/4" to 3781' (Plug @ 3714')

3781' - Top of 2 3/8" Tbg left in Hole

TS 1 TOC @ 2230'

3820' Robinson 4" Rubber Pkr on 2 3/8" OPEUE Tbg set on Bottom

Total Depth 3882'

OH Size 4 3/4"