


FIELD <u>Emme Monument</u>	OPERATOR <u>John H. Hendrix</u>	DATE <u>5-3-76</u>
LEASE <u>Gilley "A" Federal</u>	WELL NO <u>1</u>	LOCATION <u>M 8-20-37</u>

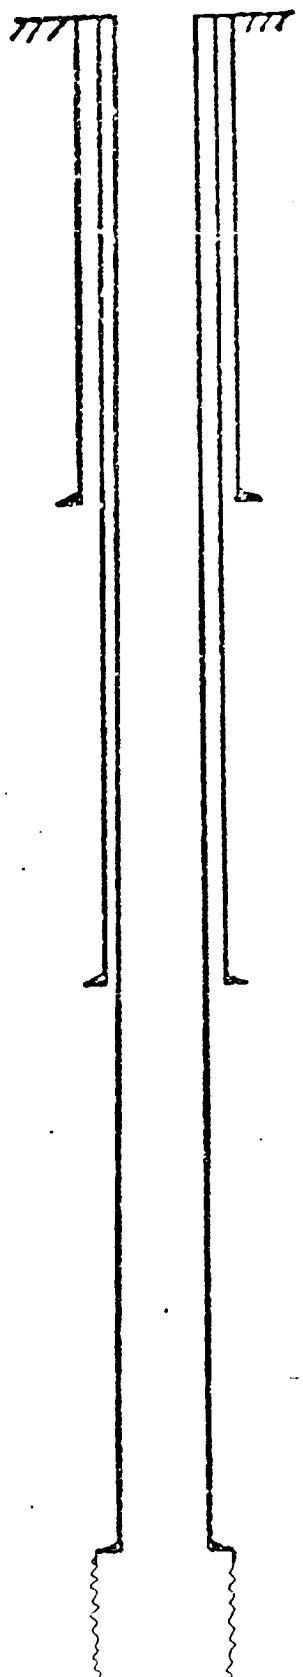

13" casing set at 299' with 245 sx of White cement
Hole size 17 1/2"

9 5/8" casing set at 2445' with 350 sx of White cement
Hole size 12 1/2"

7" casing set at 3213' with 300 sx of White cement
Total Depth 3213' Hole size 10"