


|                              |                               |                           |
|------------------------------|-------------------------------|---------------------------|
| FIELD <u>Puddack</u>         | OPERATOR <u>Hutton Oil Co</u> | DATE <u>5-2-76</u>        |
| LEASE <u>T. Woods R. 500</u> | WELL NO <u>3</u>              | LOCATION <u>J-8-20-37</u> |

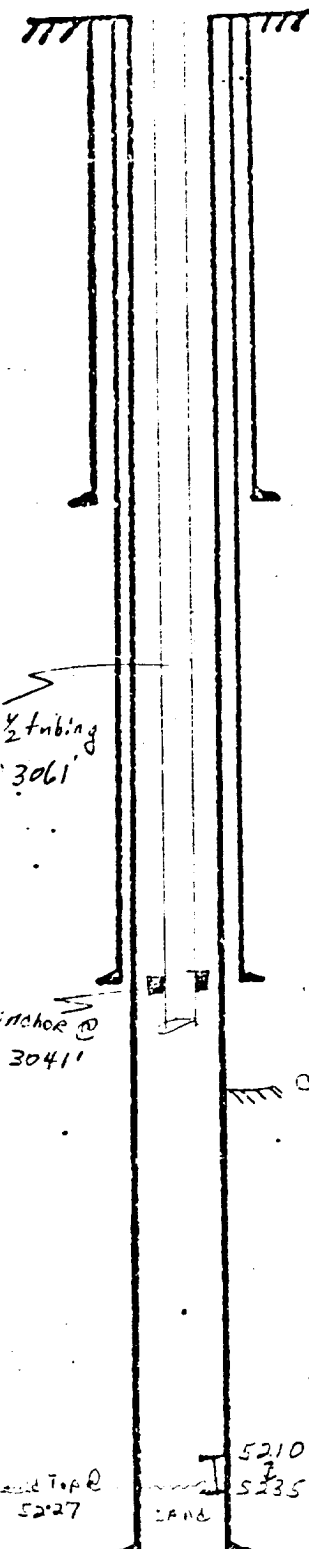

13 3/8" casing set at 613 ' with 300 / 500 sx of neat Reg W/4 1/2 cement, CIRC,  
Hole size 17 1/4"

9 5/8" casing set at 2899 ' with 200 / 75 / 1000 sx of neat Sigralite Reg W/6 1/2 cement, CIRC,  
Hole size 12 1/4"

Cement Top @ 3160' by temp. SURVAY

7" casing set at 5252 ' with 200 / 300 sx of neat Reg W/4 1/2 cement  
Total Depth (5257) ' Hole size 8 3/4"