


FIELD Fence Monument	OPERATOR American Hess Corp	DATE 4/29/76
LEASE V. L. Loughlin	WELL No	LOCATION 9-20-37

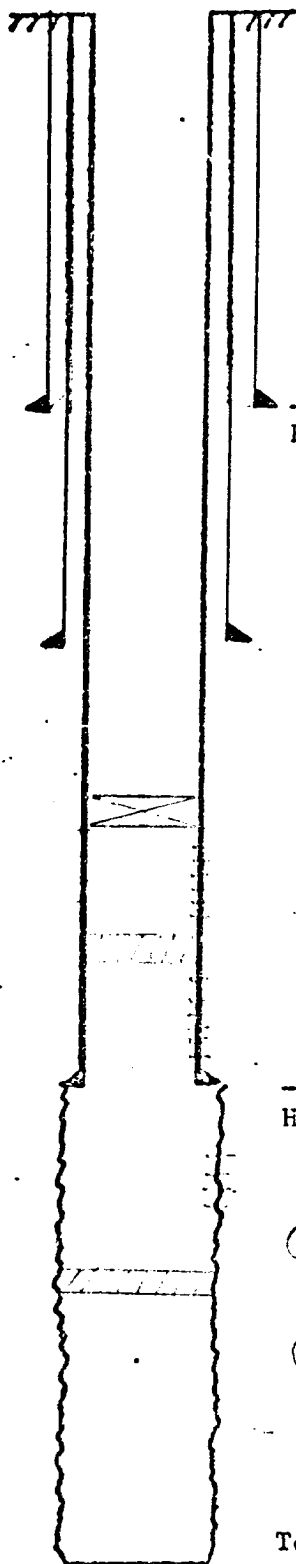

12 1/2 " casing set at 227 ' with 250 sx of regular cement
Hole size 17 1/4 " Cement To surface by Calc.

8 5/8 " casing set at 2442 ' with 600 sx of regular cement
Hole size 11 " Cement To surface by Calc.

Guberson Packer at 3331 '
2 3/4 " 460. At 3330 '

6 5/8 " csg. perf'd at 3344-3446 '

Aluminum Bridge Plug at 3550 ' w/ 5' Sand cap

6 5/8 " csg. perf'd at 3533-3790 '

6 5/8 " casing set at 3800 ' with 100 sx of regular cement
Hole size 7 7/8 " Calc. cement top @ 3132 '

O.H. perf'd at 3801-3808 '

Bridge Plug at 3819 '

Cemented O.H. At 3819-3860 ' w/ 20sx Incon Howell cement

Total Depth 3860 '